
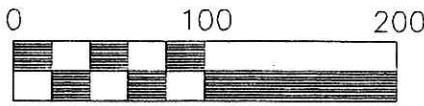


VOL 0018 PAGE 889

KILLBUCK TOWNSHIP
N.E. QTR. SECTION 10
T-8 N; R-8 W
HOLMES COUNTY, OHIO

INDEXED

SURVEYED FOR: REBECCA ROHSKOPF

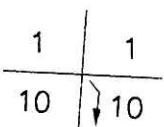


Scale 1" = 100'

200400028809
JEFFREY A
MULLEN ATTY
MILLERSBURG, OH

REFERENCES:

- DEED VOL. 177 PAGE 47
- DEED VOL. 182 PAGE 357
- DEED VOL. 256 PAGE 186
- DEED VOL. 272 PAGE 682
- DEED VOL. 279 PAGE 684
- PLAT VOL. 4 PAGE 148
- PLAT VOL. 5 PAGES 83 & 162
- BEARINGS FROM PLAT VOL. 5 PAGE 162

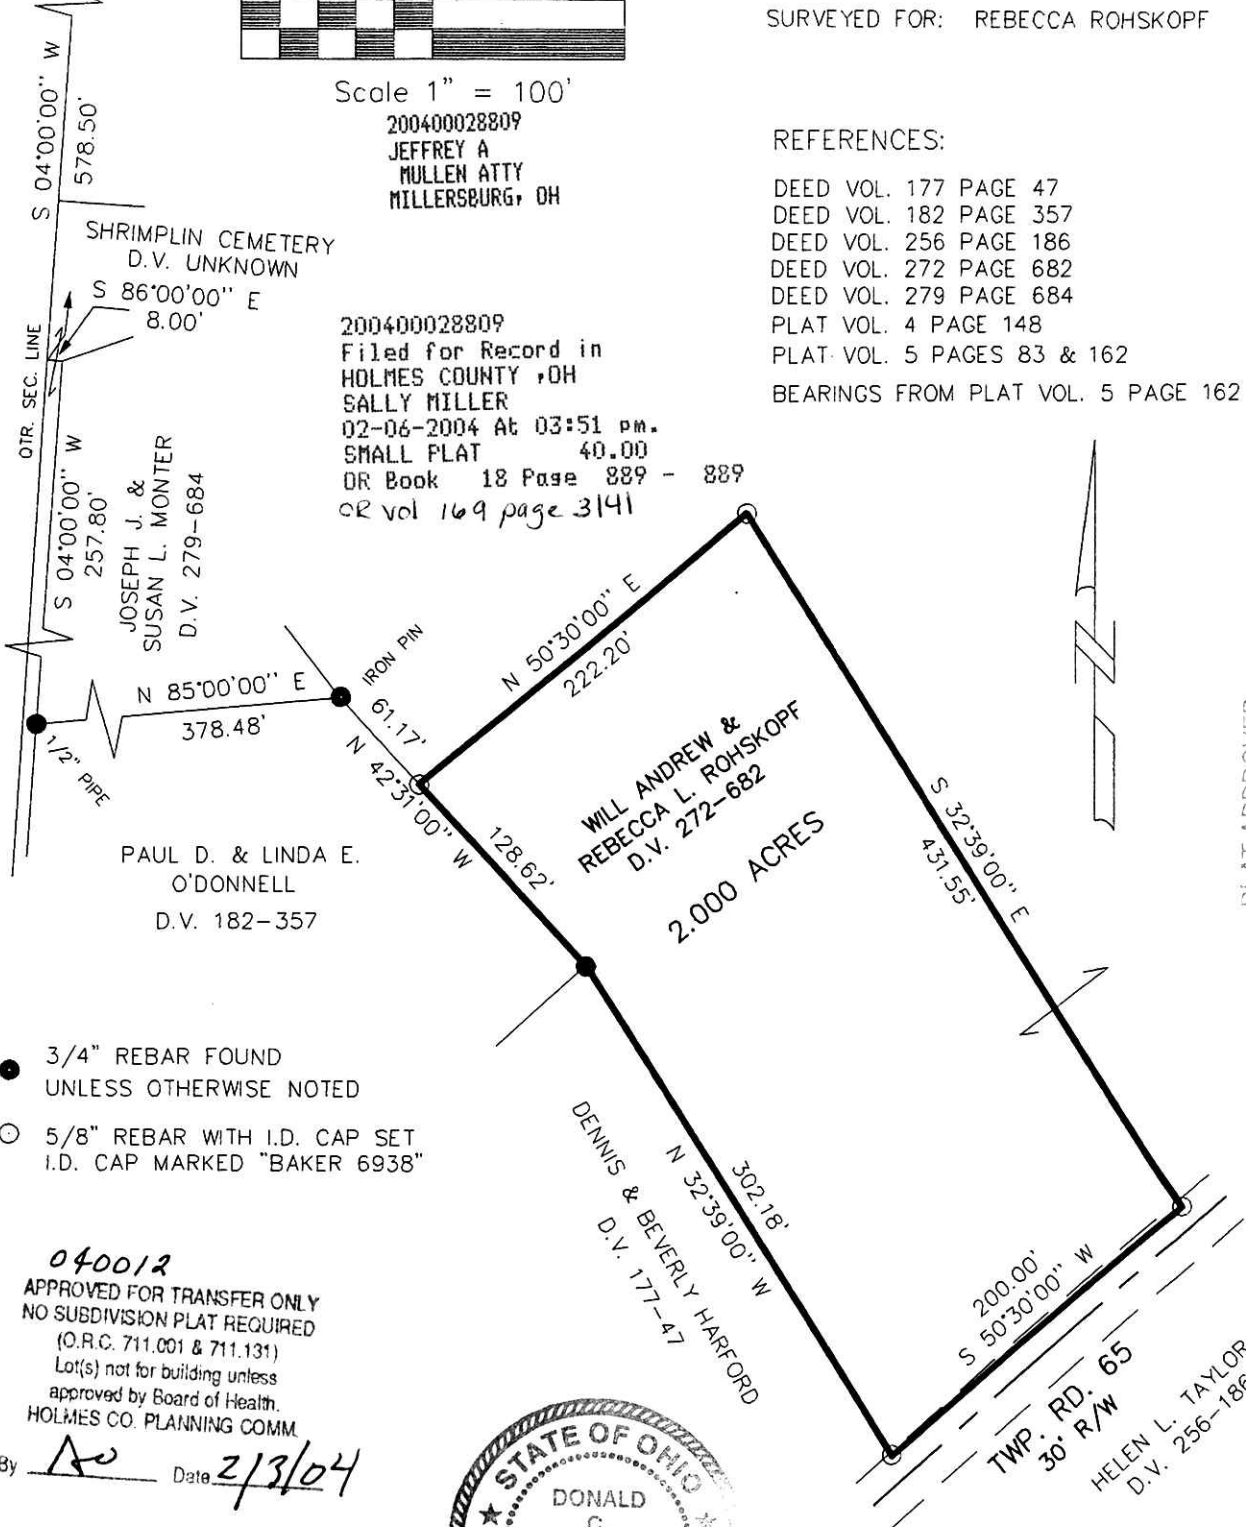

200400028809
 Filed for Record in
 HOLMES COUNTY, OH
 SALLY MILLER
 02-06-2004 At 03:51 pm.
 SMALL PLAT 40.00
 DR Book 18 Page 889 - 889
 CR vol 169 page 3141

PLAT APPROVED

3/4/2004 B

- 3/4" REBAR FOUND UNLESS OTHERWISE NOTED
- 5/8" REBAR WITH I.D. CAP SET I.D. CAP MARKED "BAKER 6938"

040012
 APPROVED FOR TRANSFER ONLY
 NO SUBDIVISION PLAT REQUIRED
 (O.R.C. 711.001 & 711.131)
 Lot(s) not for building unless
 approved by Board of Health.
 HOLMES CO. PLANNING COMM.

By AD Date 2/3/04



DONALD C. BAKER SURVEYING
 138 N. CLAY ST.
 MILLERSBURG, OHIO 44654
 PH. 330-674-4788
 FAX 330-674-6027

I CERTIFY THIS SURVEY TO BE CORRECT
 TO THE BEST OF MY KNOWLEDGE.

Donald C. Baker
 DONALD C. BAKER P.S. 6938

JUNE 10, 2002 FDB\FCC

File Name: C:\JOBS1\S-411-02\ERZ