

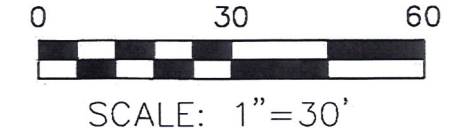


VILLAGE OF MILLERSBURG
 PLEASANT VIEW GLASS PLANT ADDITION
 BLOCK 12, LOTS 7, 8, 9, 10 & 11
 AND PART VACATED ALLEY
 T-9N, R-7W, 1ST. QTR., LOT 47
 HOLMES COUNTY, OHIO
 SURVEYED FOR: BILL BAKER & TOM BIRD

REFERENCES
 DEED VOL. 170 PAGE 531
 DEED VOL. 274 PAGE 421
 O.R. VOL. 182 PAGE 212
 PLAT VOL. 1 PAGE 360
 PLAT VOL. 19 PAGE 401
 UNRECORDED SURVEY OF LOT 3, BLOCK 12 BY
 JAMIE D. DARR DATED JULY 9, 2008.
 BEARINGS ASSUMED

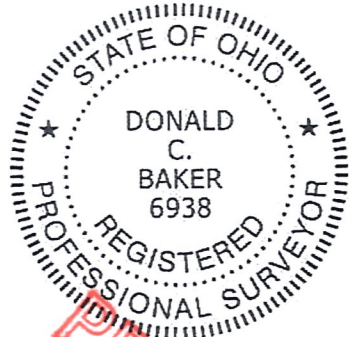

- 5/8" REBAR FOUND UNLESS OTHERWISE NOTED
- 5/8" REBAR SET WITH I.D. CAP I.D. CAP MARKED "BAKER 6938"

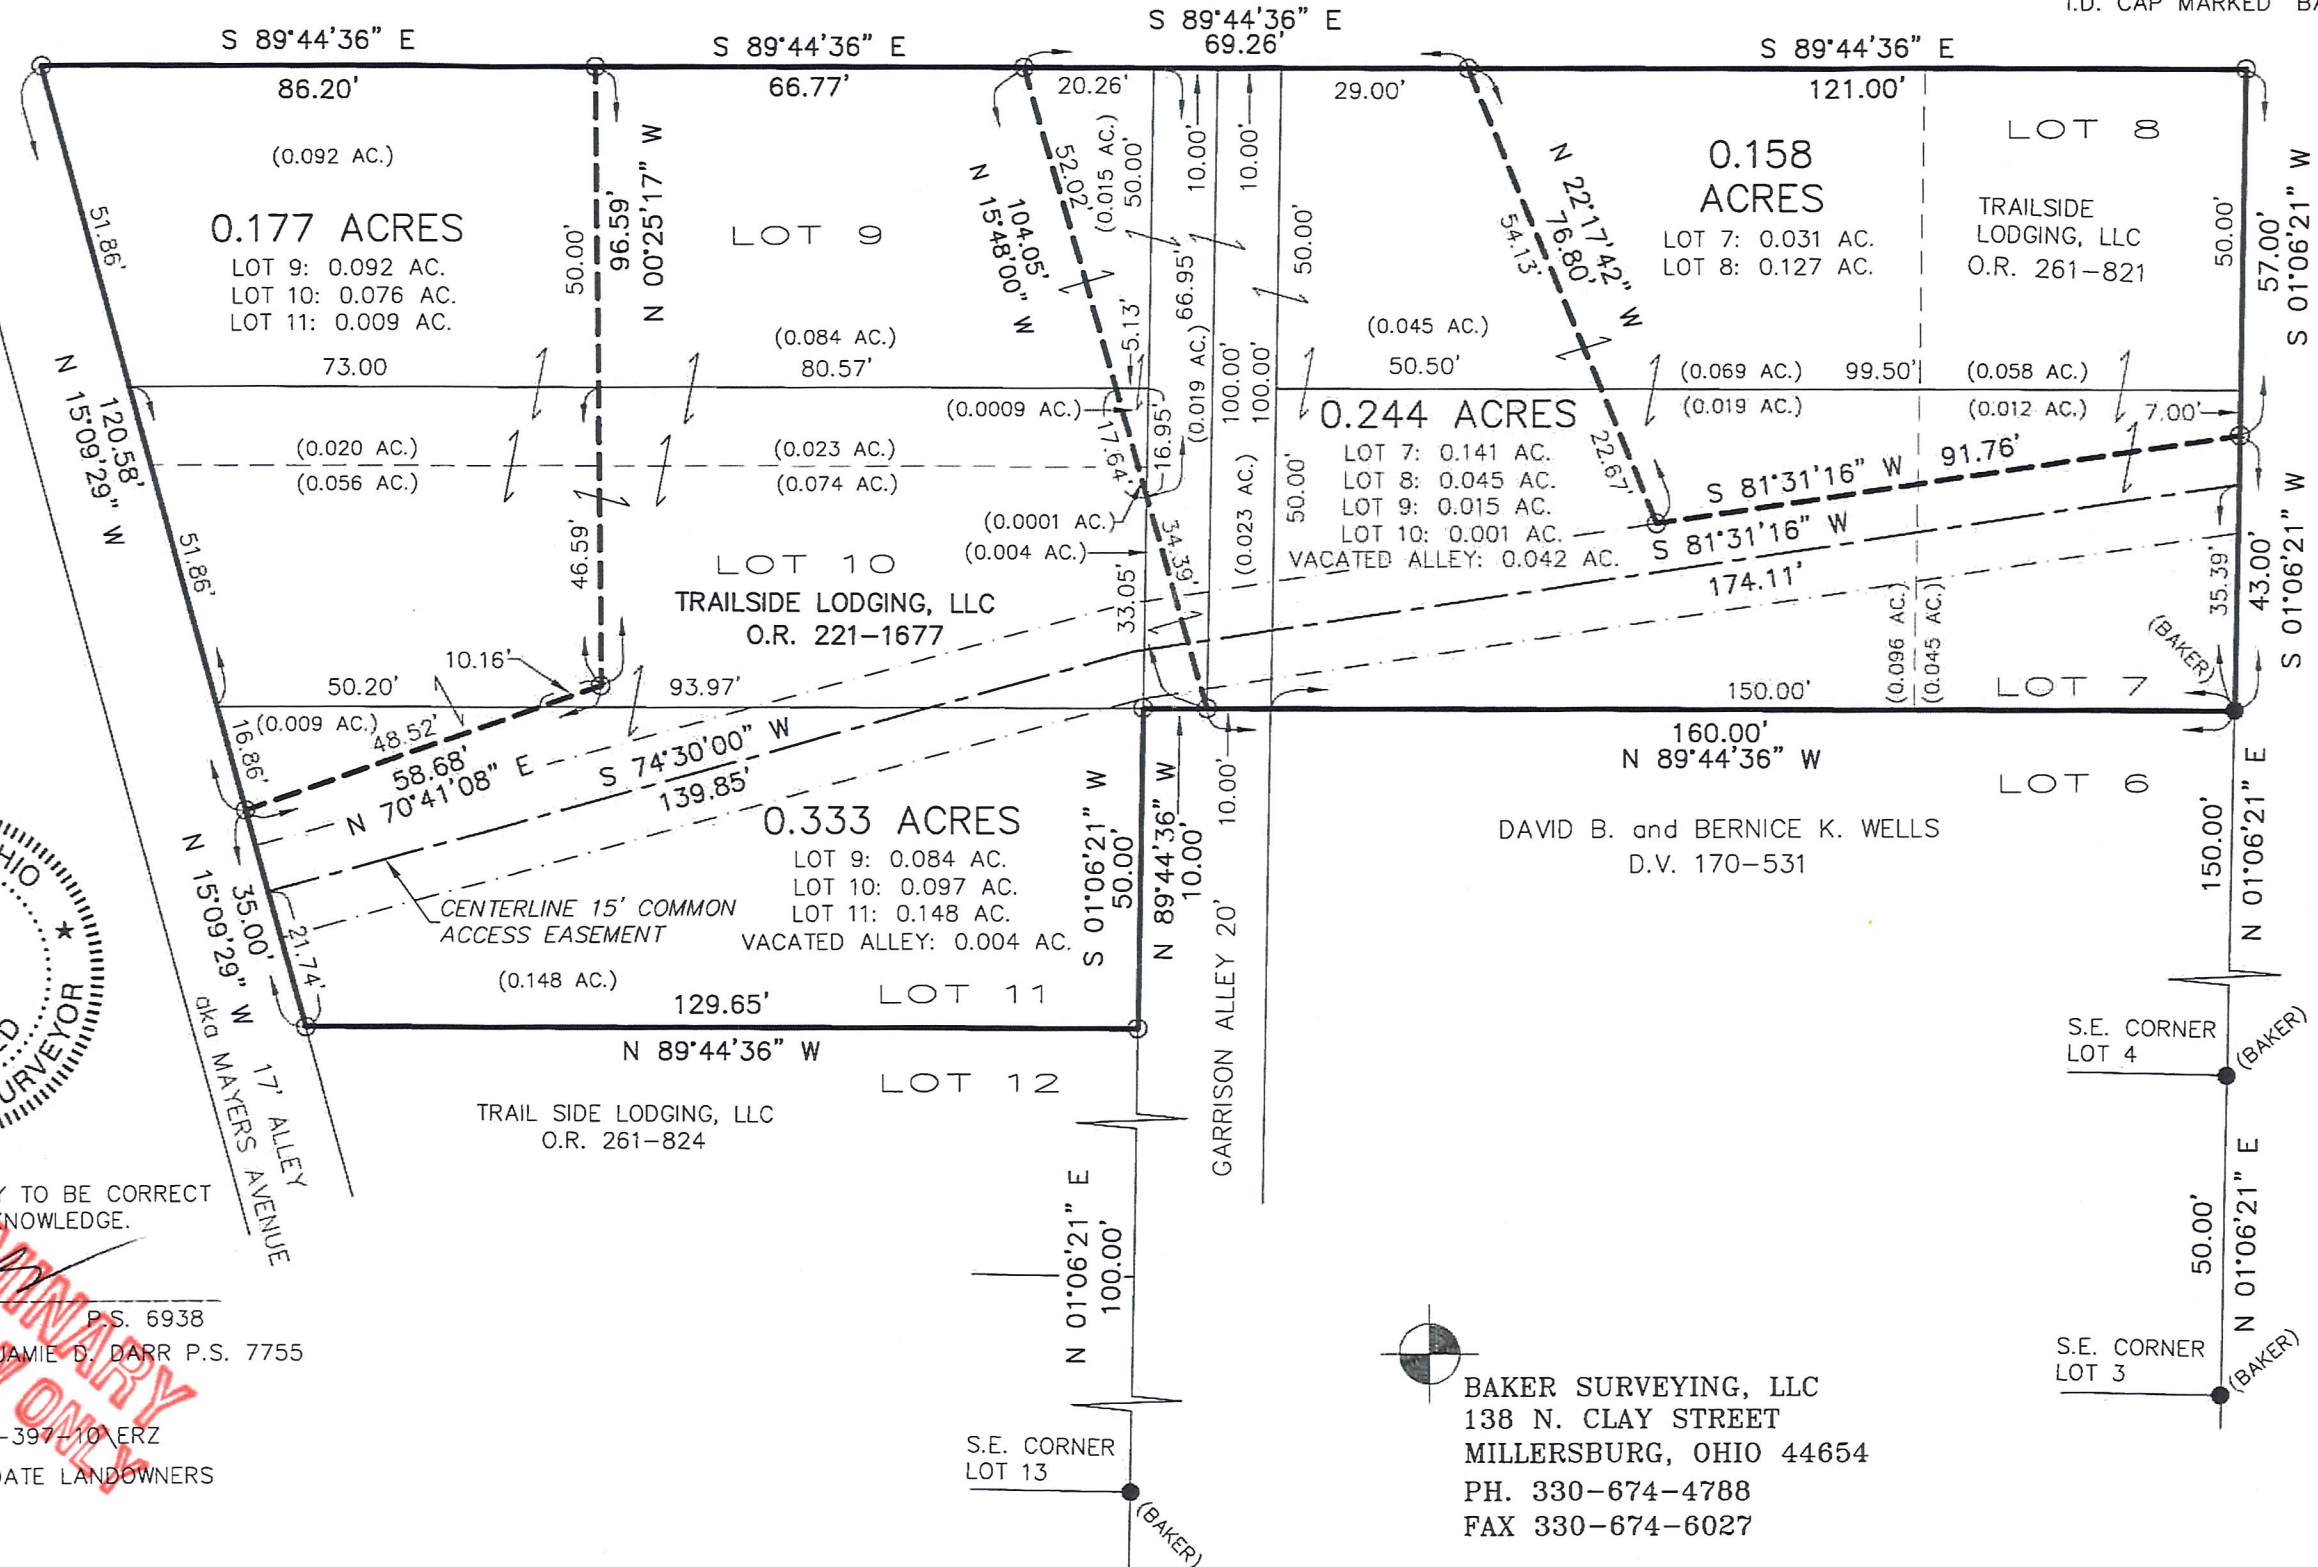

I CERTIFY THIS SURVEY TO BE CORRECT TO THE BEST OF MY KNOWLEDGE.

Donald C. Baker
 DONALD C. BAKER P.S. 6938
 ORIGINAL SURVEY BY JAMIE D. DARR P.S. 7755
 SEPT. 17, 2010
 JDD\ALG-KES
 FILE NAME: WORK4\S-397-10\ERZ
 REVISED PLAT TO UPDATE LANDOWNERS
 AUGUST 10, 2017

BAKER SURVEYING, LLC
 138 N. CLAY STREET
 MILLERSBURG, OHIO 44654
 PH. 330-674-4788
 FAX 330-674-6027