


# VILLAGE OF MILLERSBURG

HARDY TOWNSHIP  
1ST. QTR. LOT 41  
T. 9N; R. 7W  
HOLMES COUNTY, OHIO

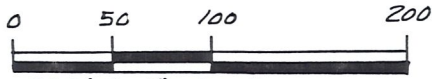


SCALE: 1" = 100'

- ▲ R.R. SPIKE FOUND
- IRON PIN FOUND
- △ R.R. SPIKE SET
- 5/8" RE BAR WITH I.D. CAP SET
- I.D. CAP MARKED "BAKER 6938"

### REFERENCE S:


- DEED VOL. 248 PAGE 977
- DEED VOL. 252 PAGE 270
- DEED VOL. 252 PAGE 252 & 258 & 264
- PLAT VOL. 2 PAGE 223
- PLAT VOL. 12 PAGE 540

BEARINGS FROM PLAT VOL. 13 PAGE 121

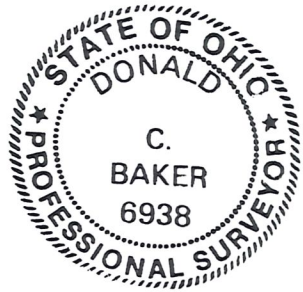

I CERTIFY THIS SURVEY TO BE CORRECT TO THE BEST OF MY KNOWLEDGE.

*Donald C. Baker*  
DONALD C. BAKER P.S. 6938  
5958 T.R. 332  
MILLERSBURG, OHIO 44654  
PH. (216) 674-4788  
MAY 10, 1994

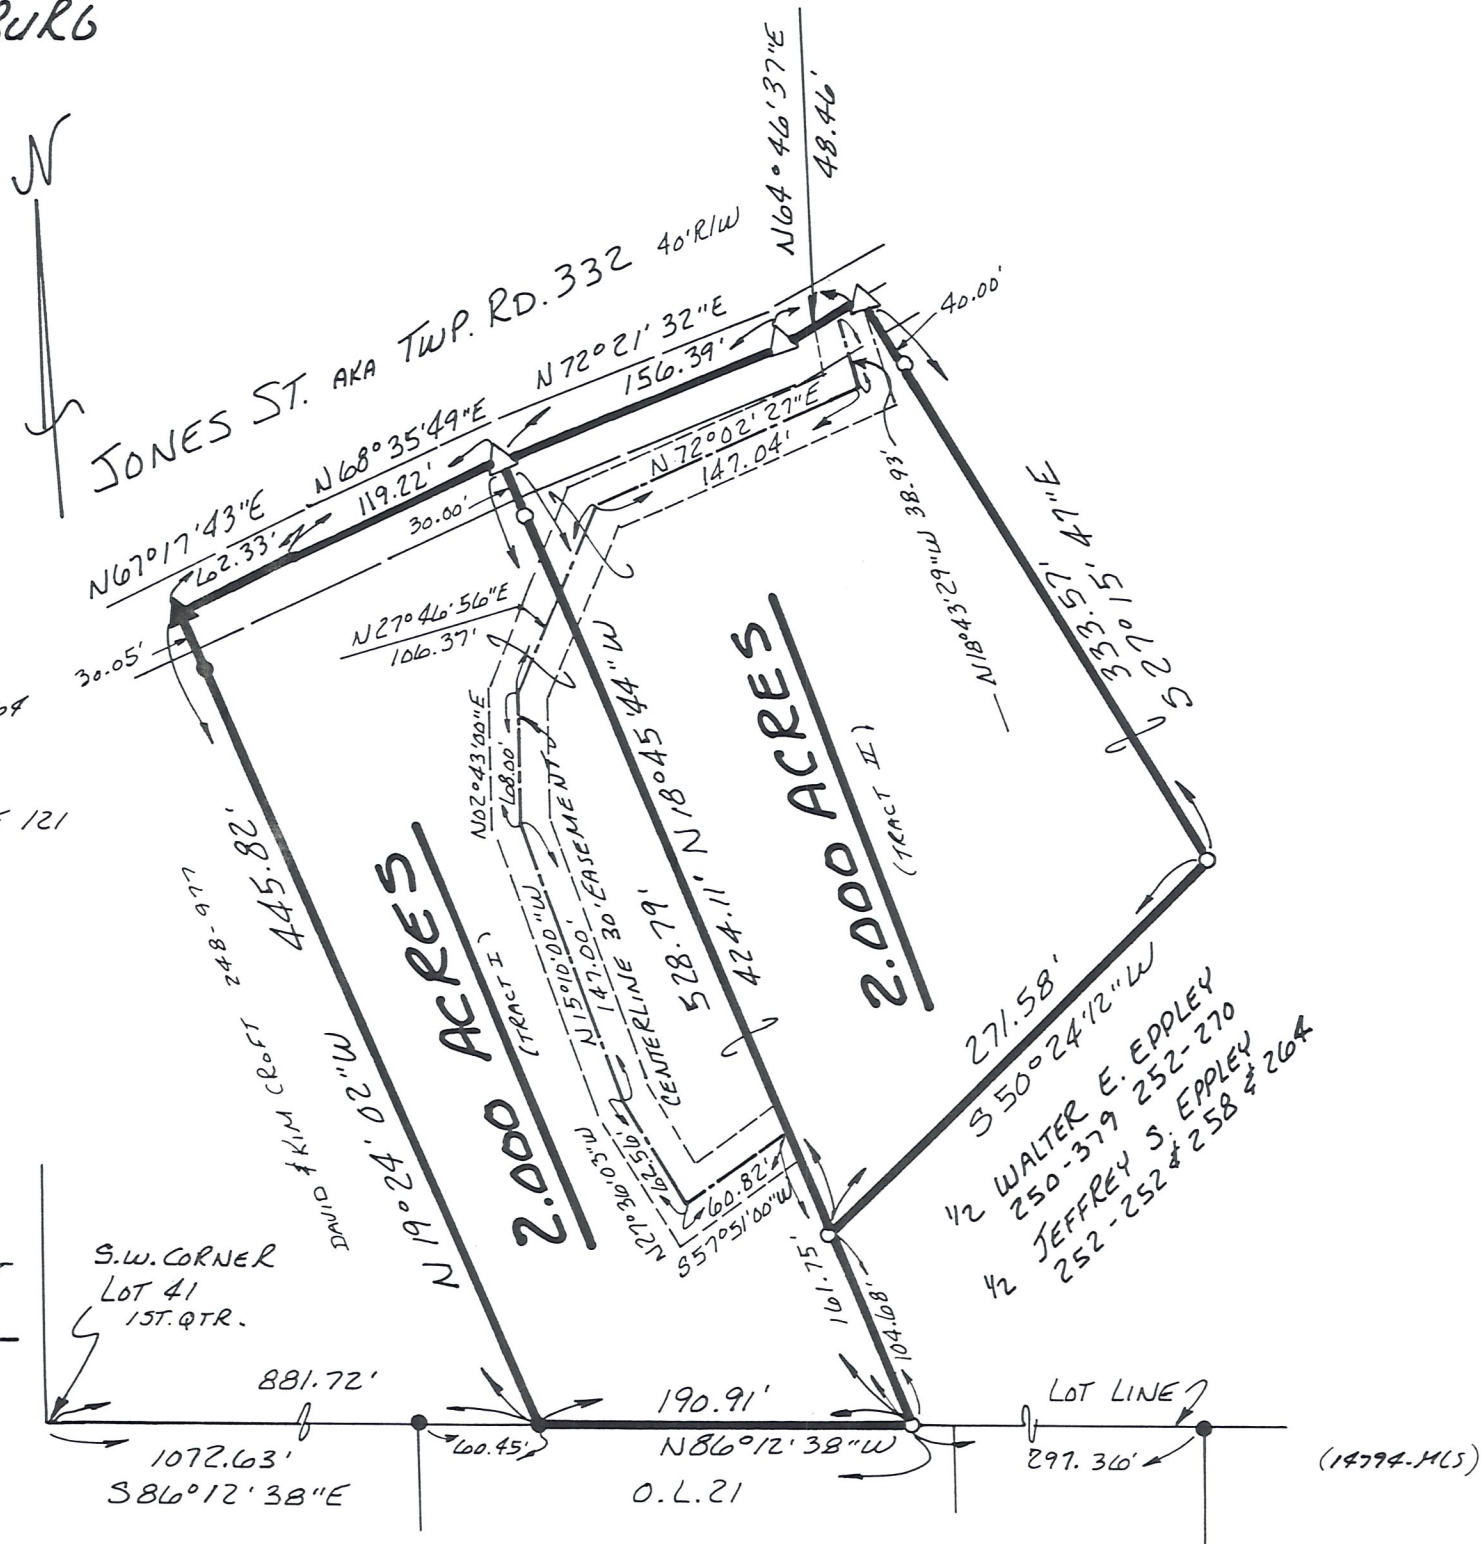

(14794-MLS)