




- DEED VOL. 252 PAGE 270
- " " 252 " 264
- " " 255 " 927
- " " 272 " 100
- " " 271 " 537
- " " 270 " 941
- " " 265 " 332

REFERENCES:

- (A) VILLAGE OF MILLERSBURG 128-228
- (B) HOLMES-WAYNE ELECTRIC Co.-P. Inc. 122-343
- (C) MYRON L. & SHIRLEY M. DEALER 222-201

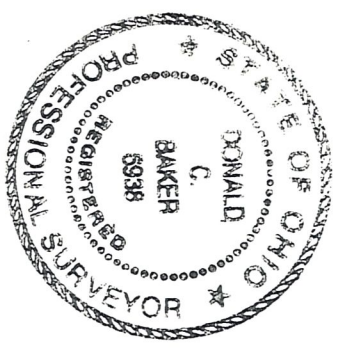


I CERTIFY THIS SURVEY TO BE CORRECT
TO THE BEST OF MY KNOWLEDGE.
Donald G. Baker

DONALD G. BAKER P.S. 6938
5958 T. R. 322
MILLERSBURG, OHIO 44654
OH. (330) 674-4788
MAY 7, 1996
26396-MLS

VILLAGE OF MILLERSBURG
HARDY TOWNSHIP,
1ST. STR., LOT 41
T-9N; R-7W
HOLMES BOUNTY, OHIO

BEARINGS FROM PLAT VOL. 2 PAGE 223

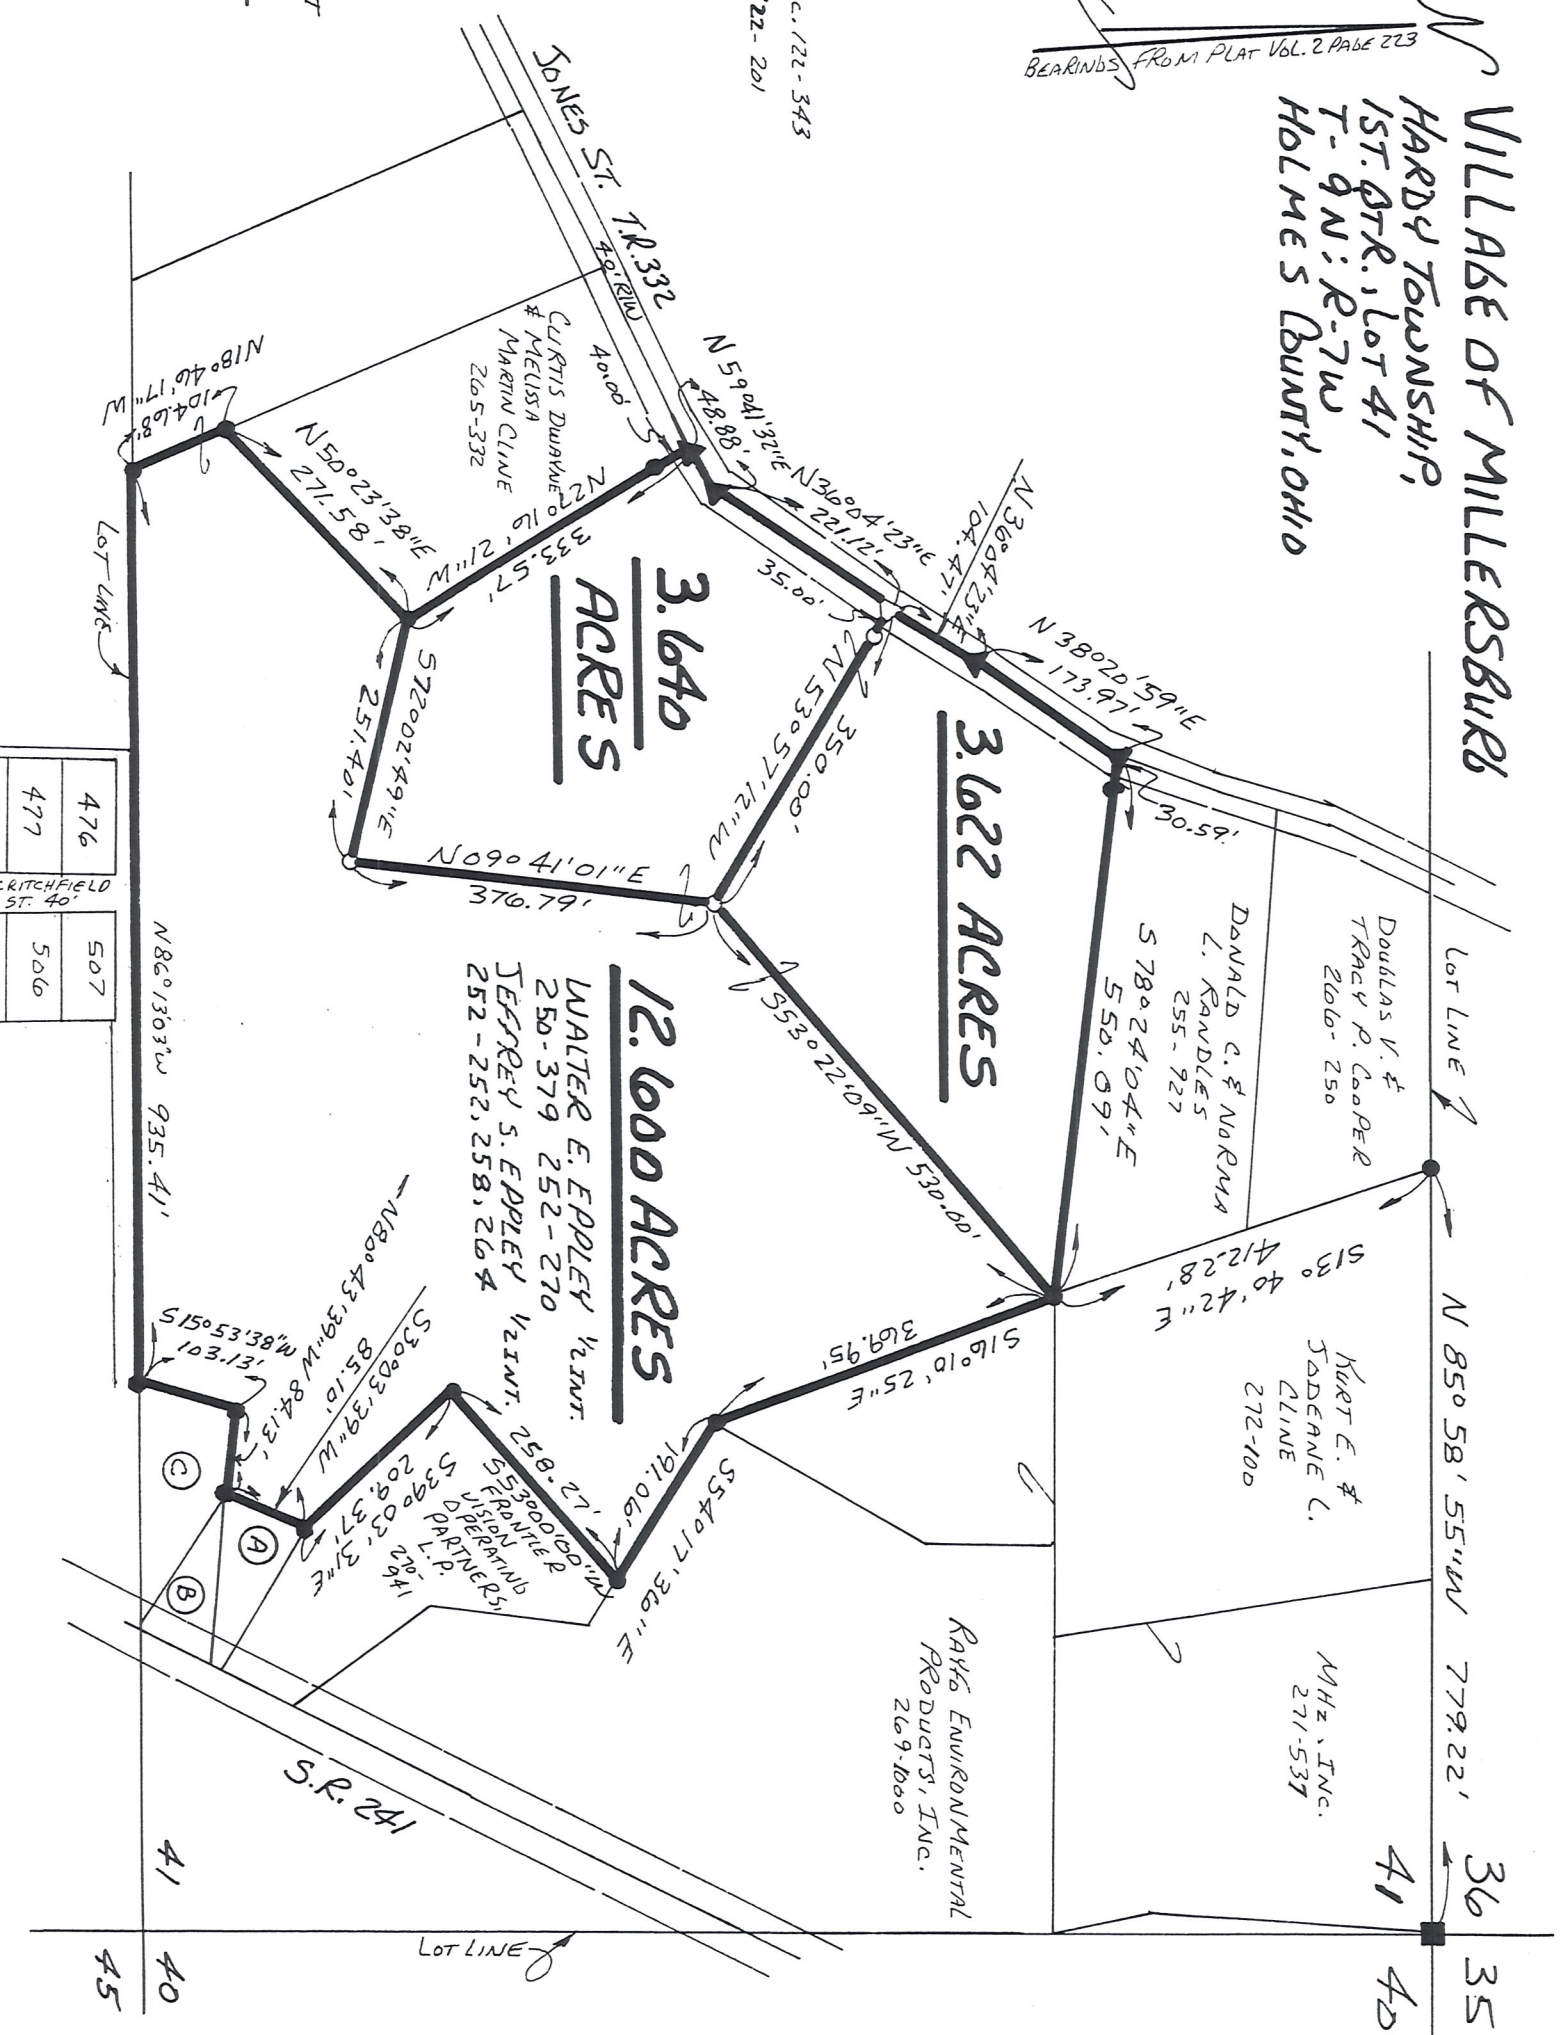

476	507
477	506

KITCHFIELD ST. 40'

41
40
45

36
41
42
35