


VILLAGE OF MILLERSBURG
 LOT 520
 HOLMES COUNTY, OHIO

REFERENCES:


DEED VOL. 248 PAGE 605
 DEED VOL. 46 PAGE 540
 PLAT VOL. 1 PAGE 102

BEARINGS FROM PLAT VOL. 1 PAGE 102

- ▲ R.R. SPIKE FOUND
- STONE FOUND
- 5/8" REBAR WITH I.D. CAP SET
 I.D. CAP MARKED "BAKER 6938"

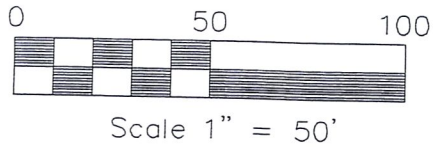

RECEIVED
 JUL 09 2001
 Hol. Co. Tax Map Office

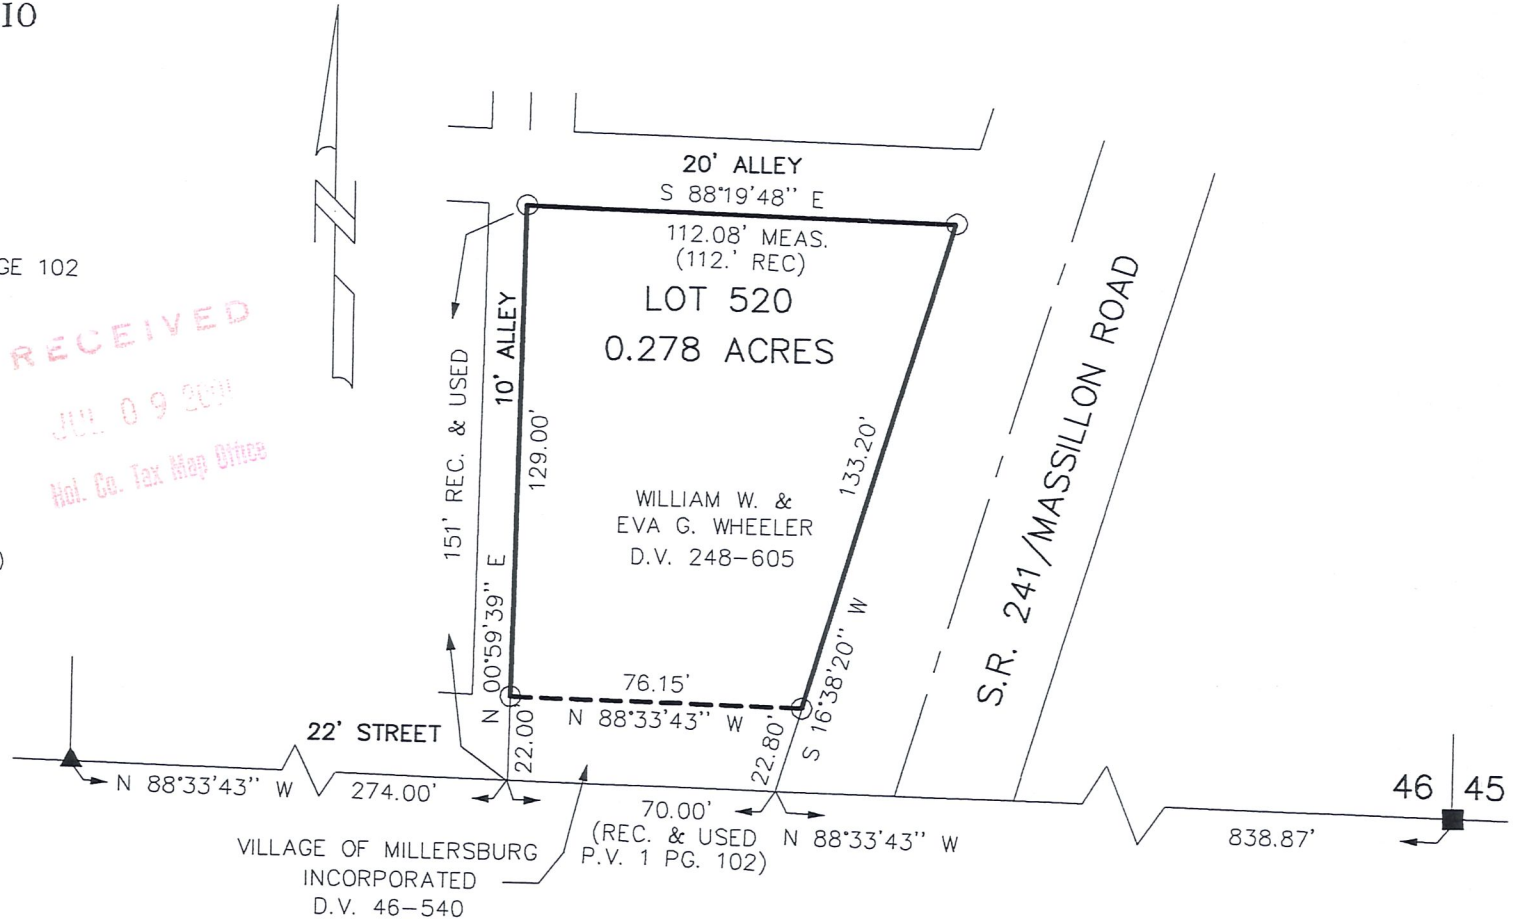

DONALD C. BAKER SURVEYING
 138 N. CLAY ST.
 MILLERSBURG, OHIO 44654
 PH. 330-674-4788
 FAX 330-674-6027



I CERTIFY THIS SURVEY TO BE CORRECT
 TO THE BEST OF MY KNOWLEDGE.

Donald C. Baker
 DONALD C. BAKER PS 6938

JUNE 25, 2001

File name: C:\JOBS\S-413-01
 F.C.C. - FDB