

N. Clay St.

elevations are in gutter Conc. Curb

sidewalk Elev. @ Stone 100.00

Original stone monument on  
N. line of Lot 0.58' W. of  
crtf. Shall not be disturbed!


16.50' Alley

edge of concrete pavement in alley,

102.9 - 103.6  
gas Valve

I.P. 10.00'

103.8

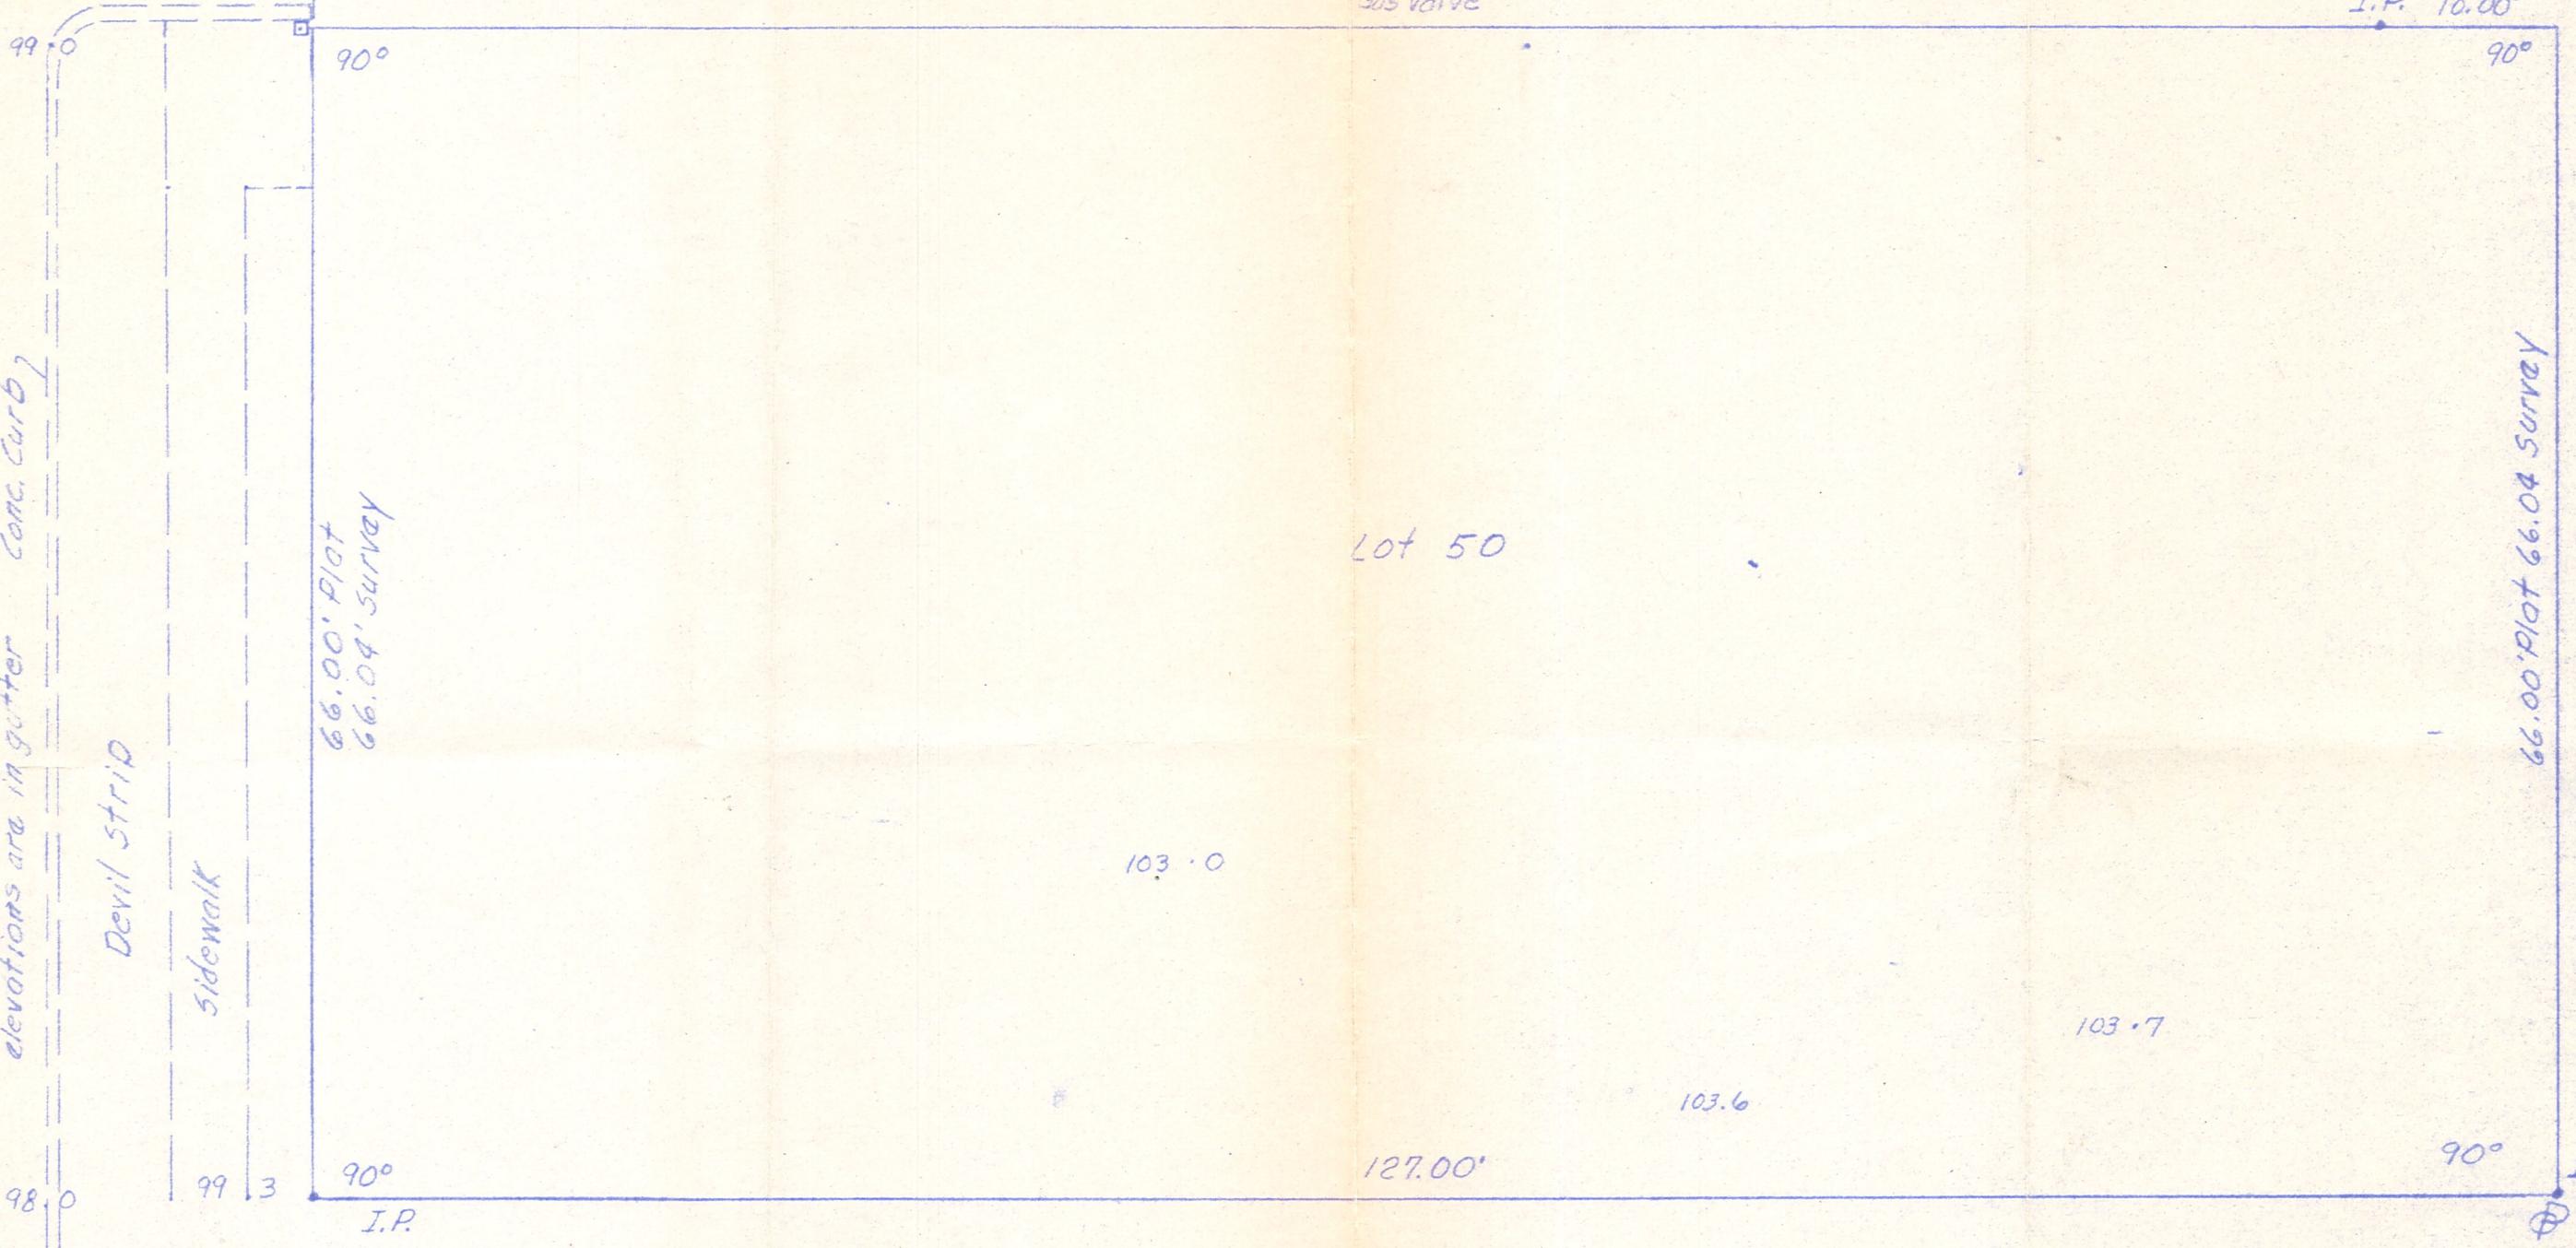


Lot 49

### SITE PLAN OF LOT 50

Lot 50 in original Millersburg as per  
D.R. II Pg. 186 in Holmes County Records.

Robert L. Kasnar, P.S. 5193  
P.E. 28820  
10/23/78

**MAP OFFICE COPY**

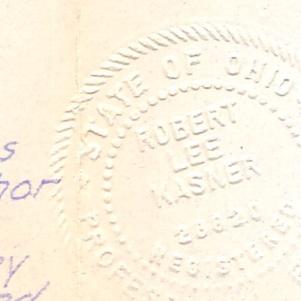

GRAPHIC SCALE IN FEET  
Note: Indicated elevations actually occur at  
the dot in the shown elevation. Area was  
not contoured as the herein signed author  
did feel the local relief warranted it.  
Trees in devil strip were not shown as they  
will probably be removed for visibility and  
driveway.