



**MAP OFFICE COPY**

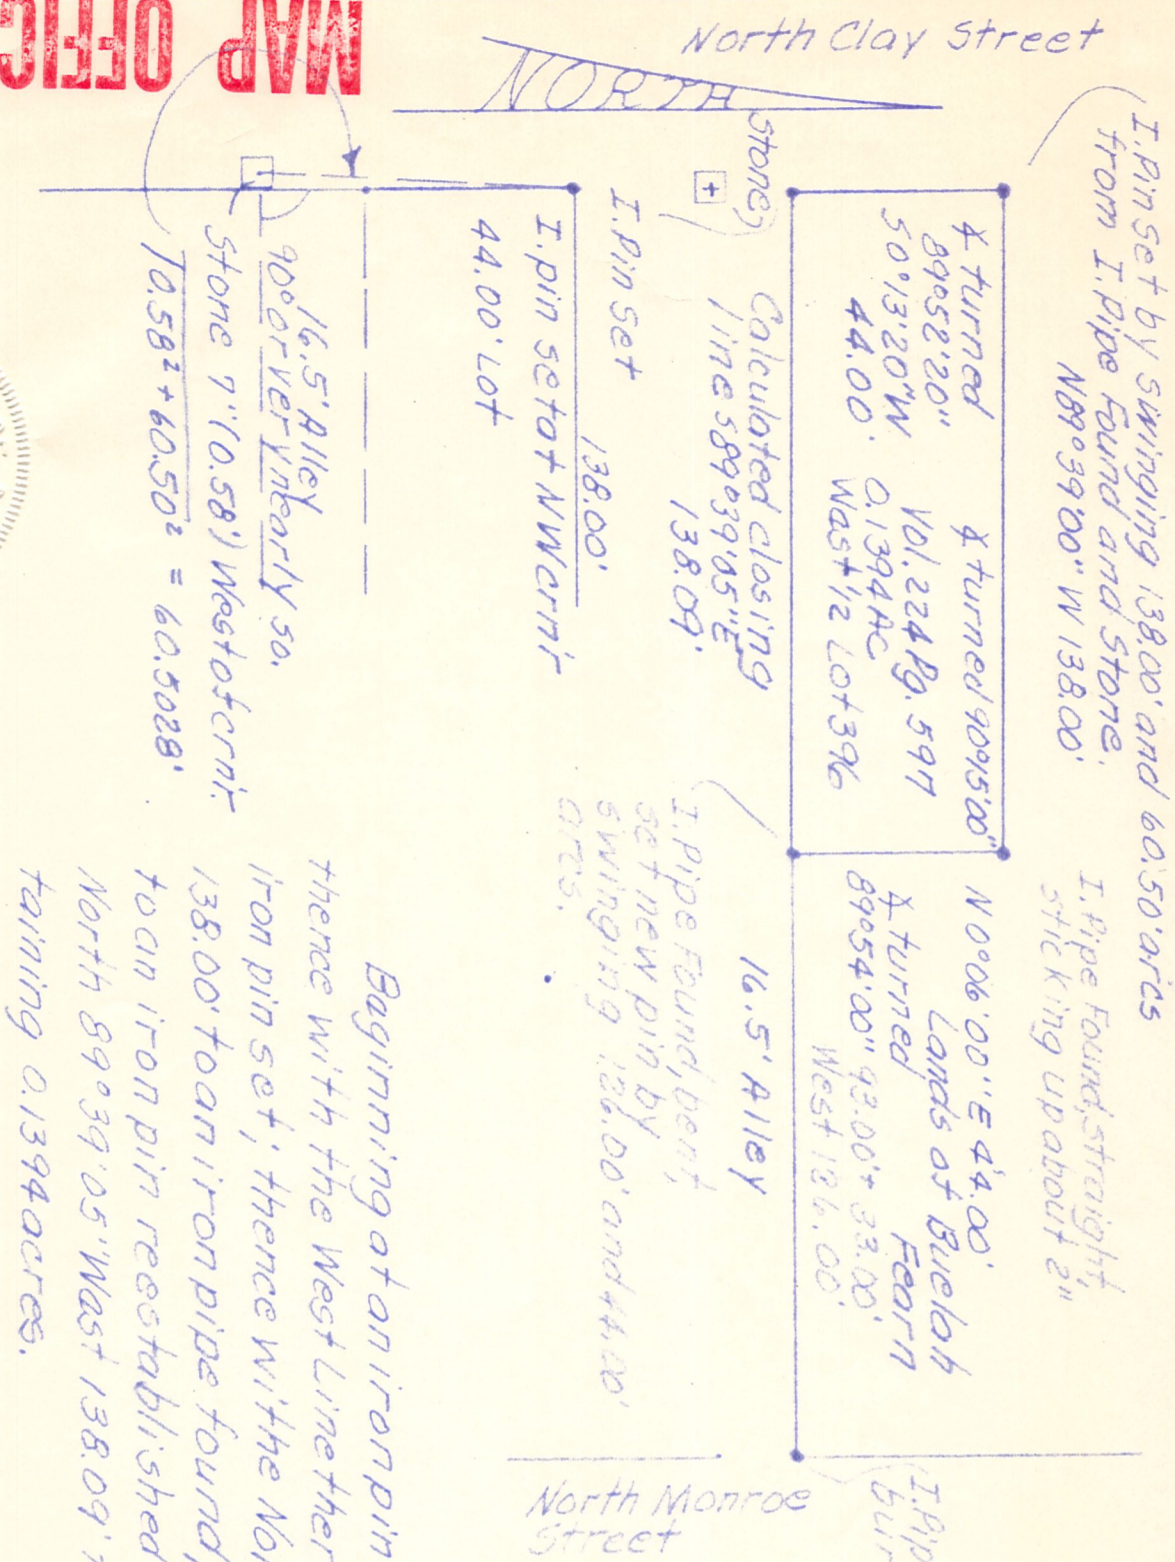

I. Pin set by swinging 138.00' and 60.50' arcs from I. pipe found and stone, N89°39'00" W 138.00'

I. Pipe Found, straight, sticking up about 2"

I. Pipe Found, straight, buried about 2"

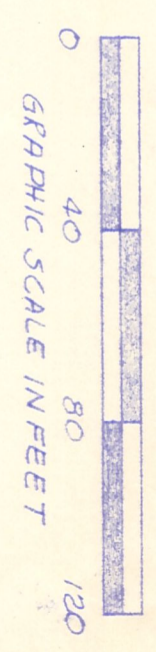

PLAT OF RESURVEY OF VOL. 224 Pg. 597 known, for taxing purposes, as the West Half of Lot 396 in the incorporated Village of Millersburg, Ho. Co., Ohio.  
Robert L. Kasner R.S. 5193  
P.E. 28820  
8/5/85

Beginning at an iron pin set at the S.W. corner of Lot 396; thence with the West Line thereof North 0°13'20" East 44.00' to an iron pin set; thence with the North Line thereof South 89°39'00" East 138.00' to an iron pipe found; thence South 0°06'00" West 44.00' to an iron pin reestablished on the South Line thereof; thence North 89°39'05" West 138.09' to the point of beginning, and containing 0.1394 acres.