


MV-4

# 16.5' ALLEY VACATION PLAT

VILLAGE OF MILLERSBURG  
HOLMES COUNTY, OHIO

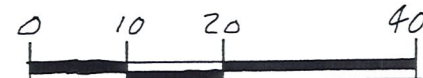

SCALE: 1" = 20'  
▲ R.R. SPIKE FOUND  
● IRON PIN FOUND


### REFERENCES:

DEED VOL. 247 PAGE 818  
DEED VOL. 247 PAGE 821  
DEED VOL. 247 PAGE 824  
PLAT VOL. 4 PAGE 56

BEARINGS FROM PLAT VOL. 12 PAGE 611

## LOT 202

HOLMES Co. COMMISSIONERS  
250-449

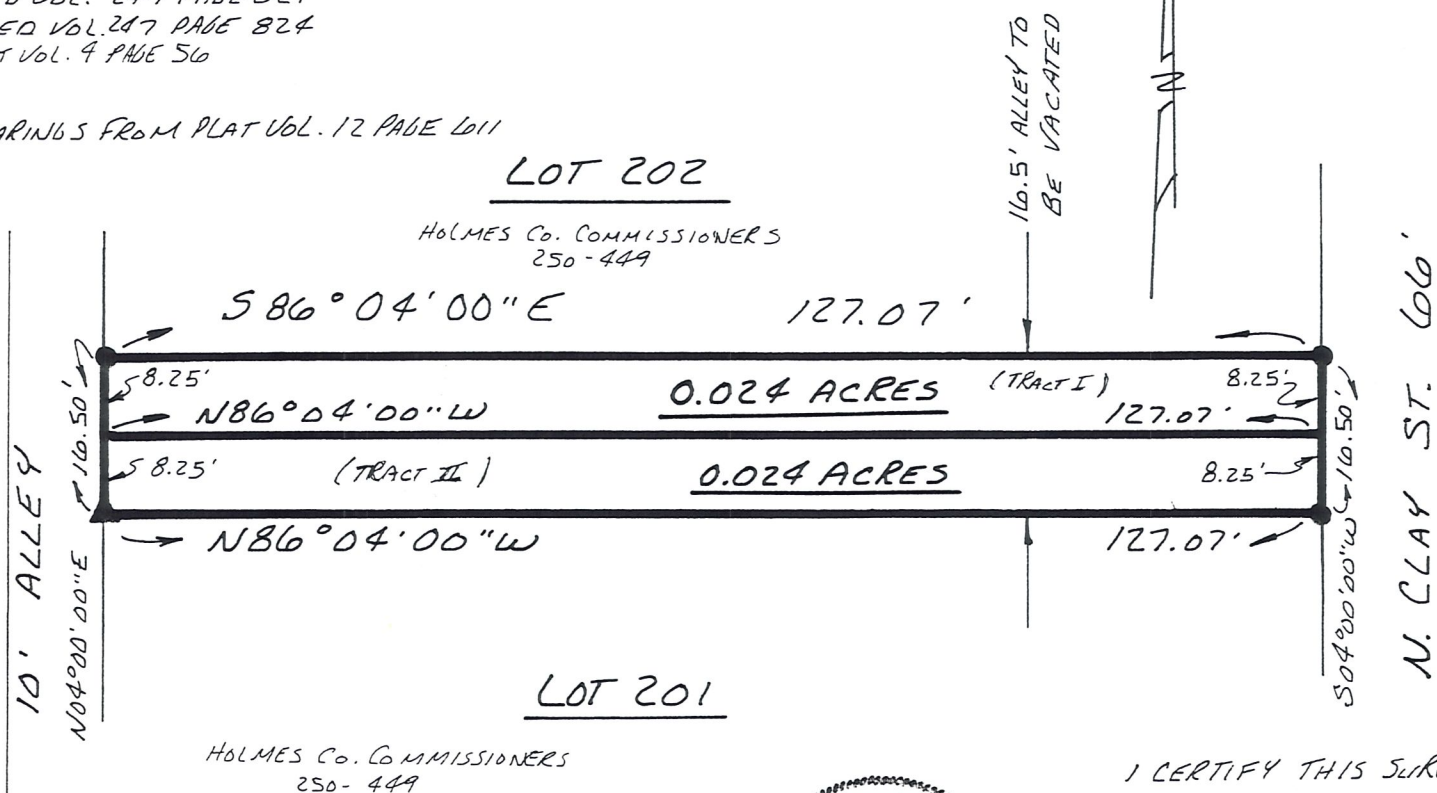

## LOT 201

HOLMES Co. COMMISSIONERS  
250-449



I CERTIFY THIS SURVEY TO BE  
CORRECT TO THE BEST OF MY  
KNOWLEDGE.

Donald C. Baker  
DONALD C. BAKER P.S. 6938  
5958 T.R. 322  
MILLERSBURG, OHIO 44654  
PH. (216) 674-4788

Nov. 2, 1992