

16.5' ALLEY VACATION PLAT

VILLAGE OF MILLERSBURG
HOLMES COUNTY, OHIO




SCALE: 1" = 20'

- ▲ R.R. SPIKE FOUND
- IRON PIN FOUND

REFERENCES:

- DEED VOL. 247 PAGE 818
- DEED VOL. 247 PAGE 821
- DEED VOL. 247 PAGE 824
- PLAT VOL. 4 PAGE 56

BEARINGS FROM PLAT VOL. 12 PAGE 611

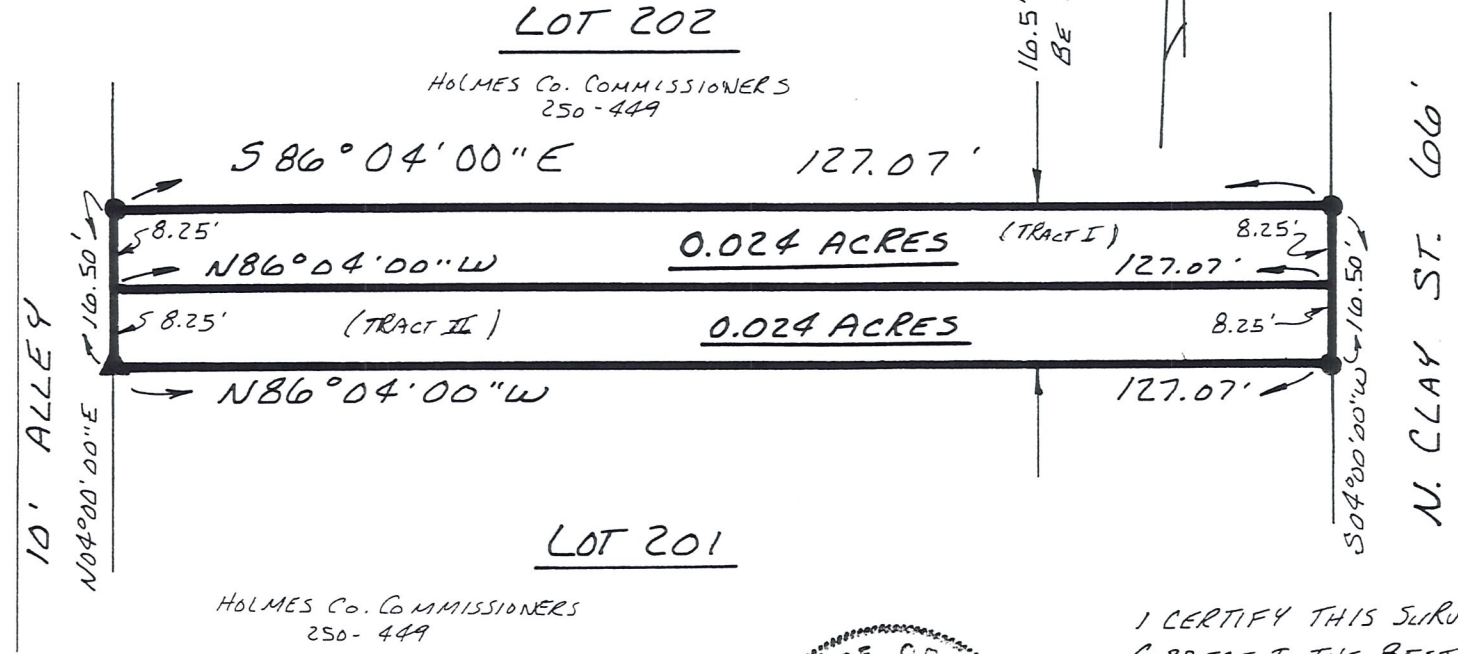

I CERTIFY THIS SURVEY TO BE
CORRECT TO THE BEST OF MY
KNOWLEDGE.

Donald C. Baker
DONALD C. BAKER P.S. 6938
5958 T.R. 322
MILLERSBURG, OHIO 44654
PH. (216) 674-4788
NOV. 2, 1992