


LEGEND:


- = I.P. FOUND
- = I.P. SET (5/8" X 30" RE-BAR W/PLASTIC I.D. CAPS)

REFERENCE DOCUMENTS:

TAX MAP

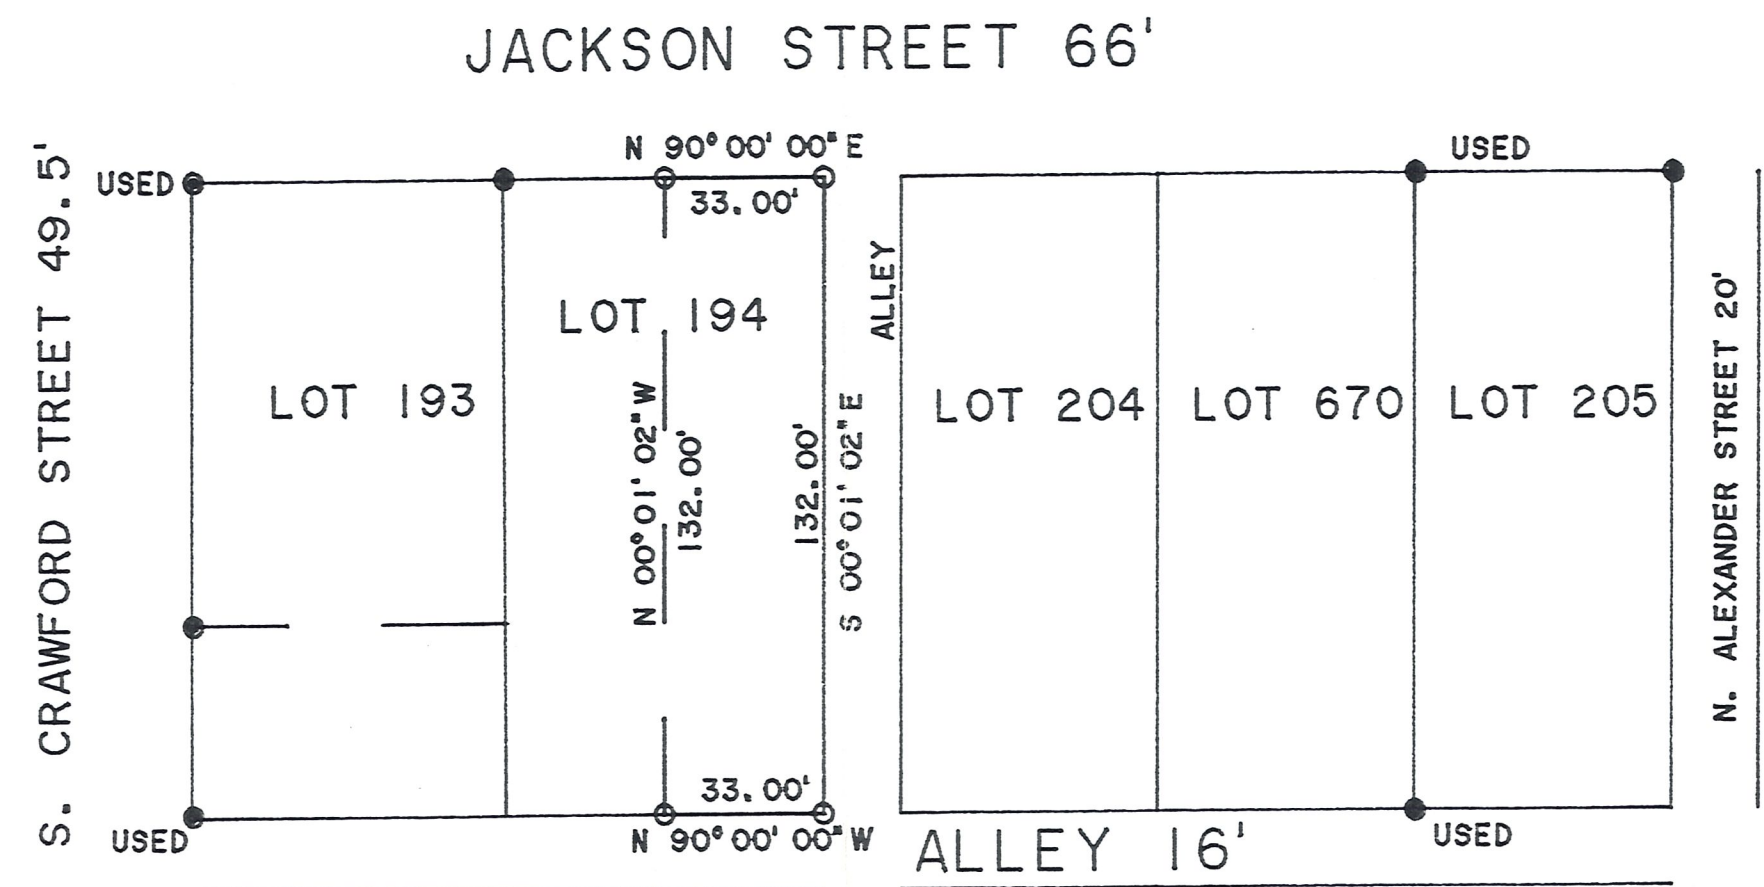

* BEARING ASSUMED.

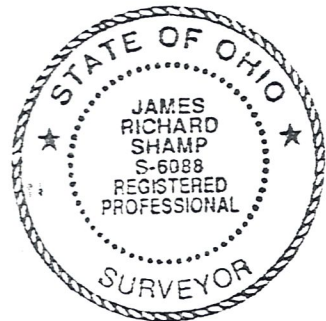

I CERTIFY THIS TO BE A TRUE PLAT OF A FIELD SURVEY COMPLETED ON AUGUST 18, 1993:

Jim Shamp

JIM SHAMP, REG. SUR. NO. S-6088

NOTE: THIS A RETRACEMENT SURVEY AND IS FOR INFORMATION ONLY.

9308019

HEARTLAND Surveying

Jim Shamp
5210 Twp. Rd. 257 Millersburg, OH 44654
Phone: 216-674-4698

SURVEY		DATE	
JOEL S. & STEPHANIE A. WEAVER		AUGUST 18, 1993	
STATE	COUNTY	TOWNSHIP	RANGE
OHIO	HOLMES	HARDY	
TOWNSHIP	VILLAGE OF MILLERSBURG		INLOT 194 EAST HALF