

MV-04

HEARTLAND Surveying


Jim Shamp
5210 Twp. Rd. 257 Millersburg, OH 44654
Phone: 216-674-4698

SURVEY		VILLAGE OF MILLERSBURG		DATE
		P.O. # 6144		
STATE	COUNTY	TOWNSHIP	RANGE	
OHIO	HOLMES	HARDY		
TOWNSHIP	VILLAGE OF MILLERSBURG		2/95 950322	


NOTE: THIS IS A RETRACEMENT SURVEY AND IS FOR INFORMATION ONLY.

I CERTIFY THIS TO BE A TRUE PLAT OF A FIELD SURVEY COMPLETED ON MARCH 21, 1995:


Jim Shamp
JIM SHAMP, REG. SUR. NO. S-6088

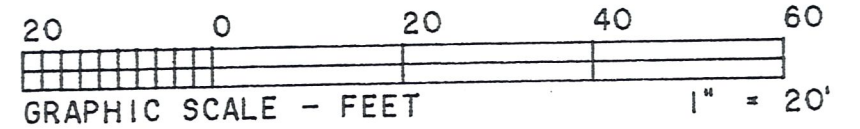

- LEGEND:
- = STONE FOUND
 - = IRON PIN/PIPE FOUND
 - = POINT-OF-DEPARTURE
 - = 5/8" X 30" RE-BAR W/I.D. CAP SET
 - ⊗ = RAILROAD SPIKE SET
 - △ = R/R SPIKE FOUND

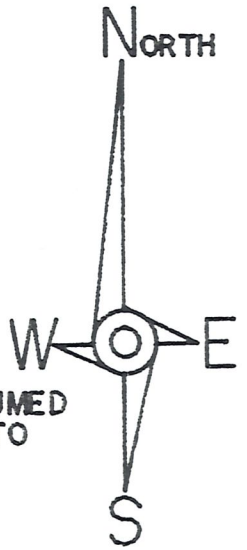

BEARINGS ARE TO AN ASSUMED MERIDIAN AND ARE USED TO DENOTE ANGLES ONLY.

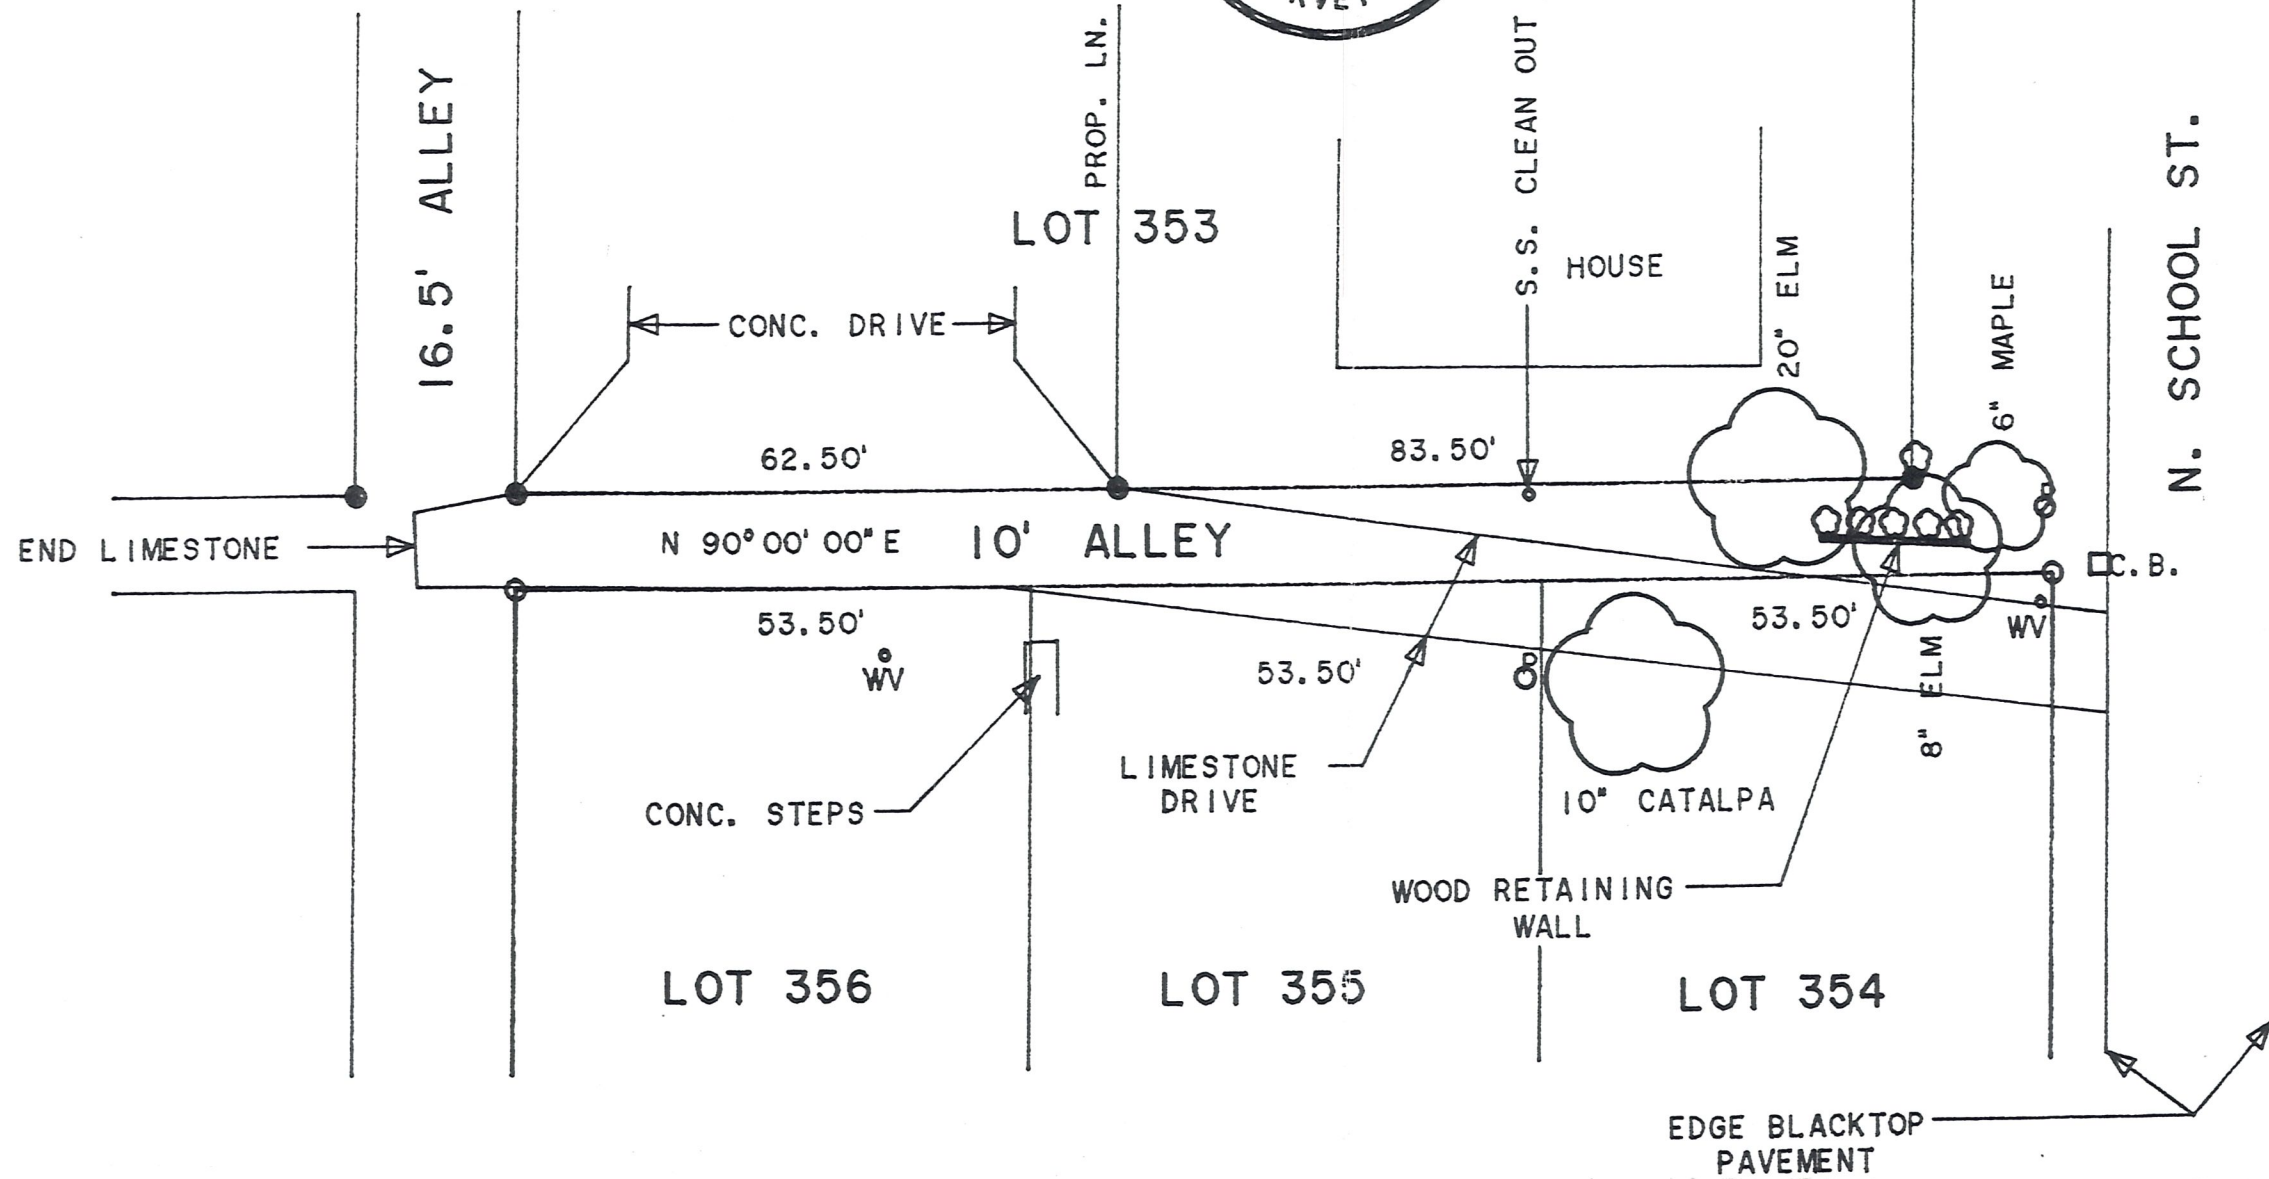

REFERENCE DOCUMENTS:
TAX MAP
DEEDS AS SHOWN
SURVEY PLATS: