



VILLAGE OF MILLERSBURG
 PART OF OUTLOT 4
 HOLMES COUNTY, OHIO

SURVEYED FOR: WILLIAM HOCHSTETLER

REFERENCES:

DEED VOL. 154 PAGE 221
 DEED VOL. 201 PAGE 343
 DEED VOL. 257 PAGE 148
 O.R. VOL. 108 PAGE 243
 O.R. VOL. 116 PAGE 642

BEARINGS FROM
 DEED VOL. 257 PAGE 148

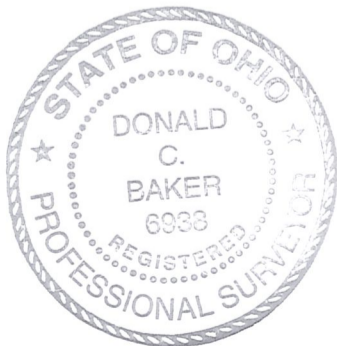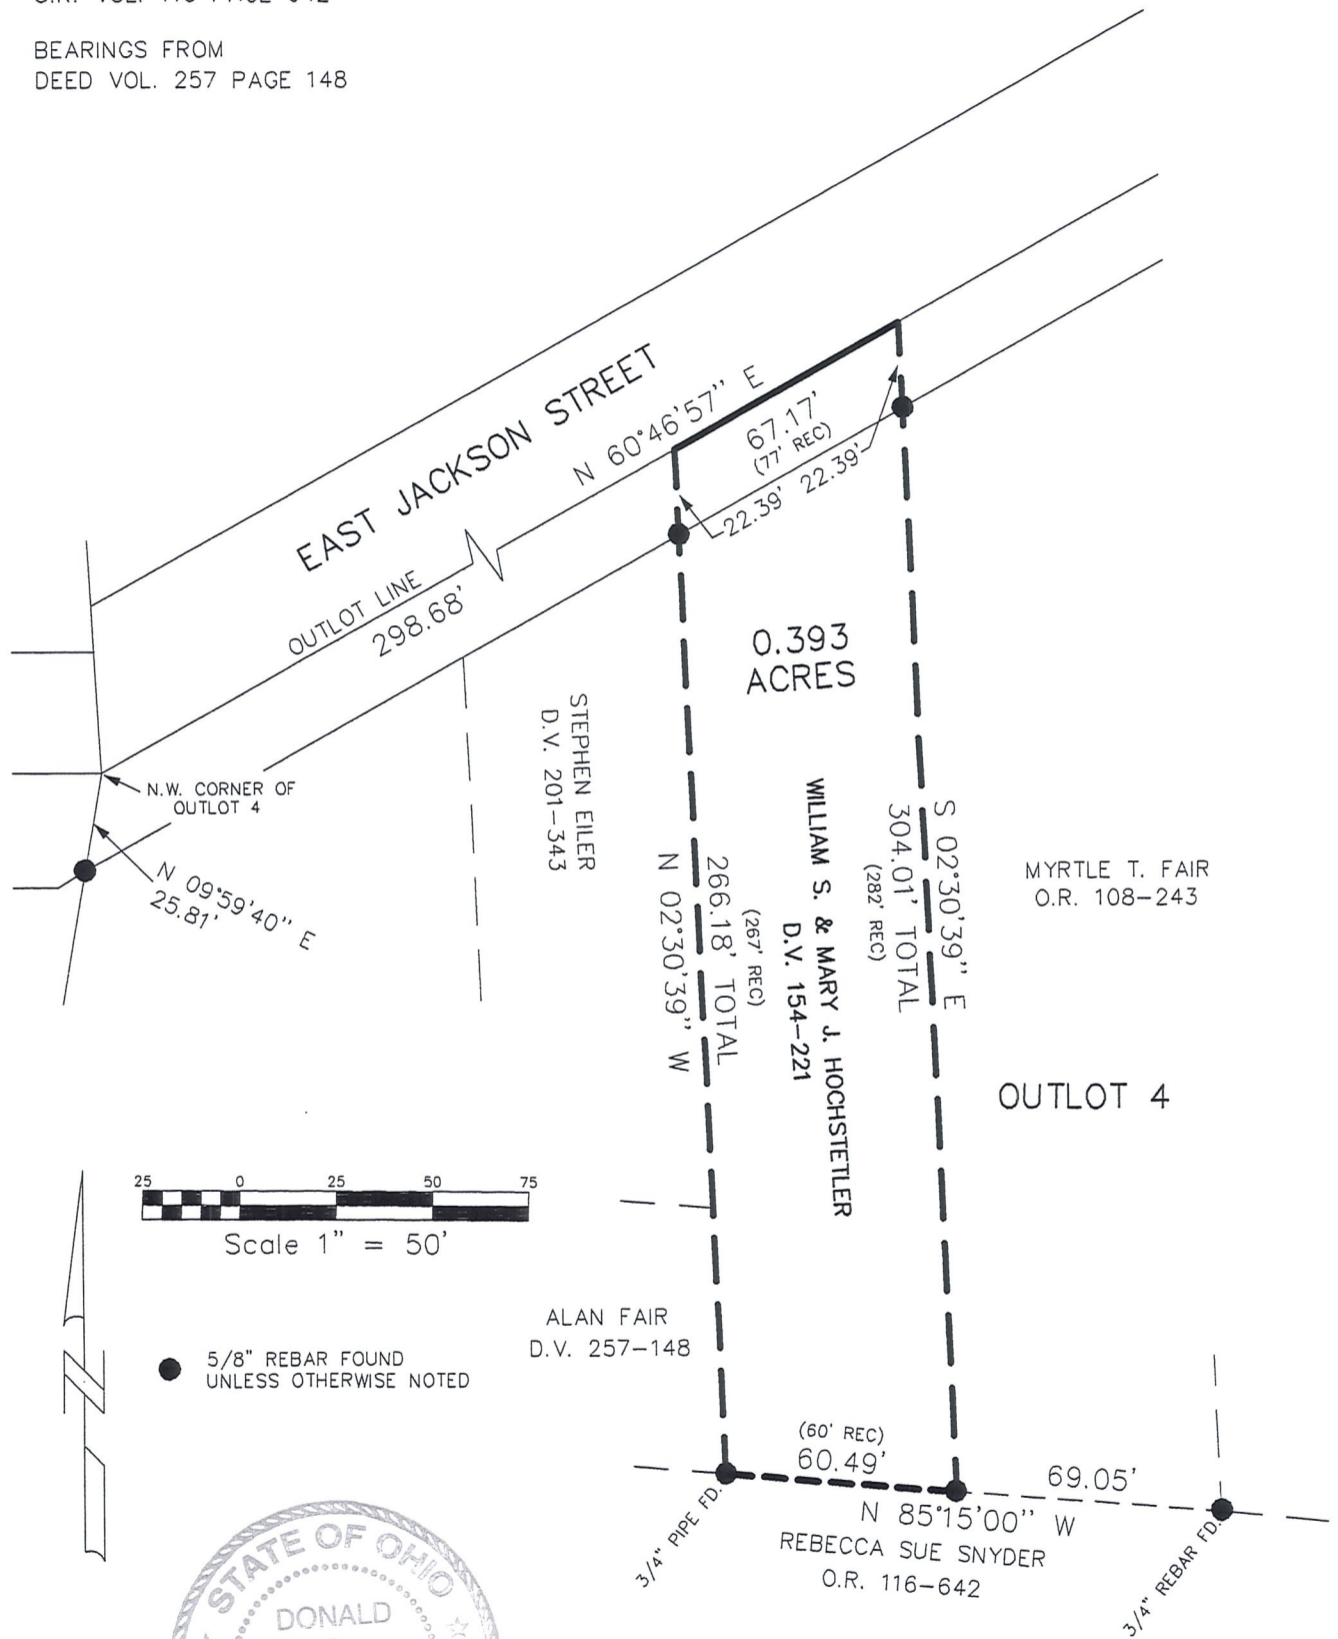

DONALD C. BAKER SURVEYING
 138 N. CLAY ST.
 MILLERSBURG, OHIO 44654
 PH. 330-674-4788
 FAX 330-674-6027

I CERTIFY THIS SURVEY TO BE CORRECT TO THE BEST OF MY KNOWLEDGE.

Donald C. Baker

DONALD C. BAKER P.S. 6938

FCC/KES DATE: OCT. 23, 2002
 File name: C:\JOBS1\S-779-02\ERZ