



VILLAGE OF MILLERSBURG
PART OF OUTLOTS 7 & 11


HARDY TOWNSHIP
S.W. QTR. SECTION 11
T-9 N; R-7 W
HOLMES COUNTY, OHIO
SURVEYED FOR: MARK TAYLOR

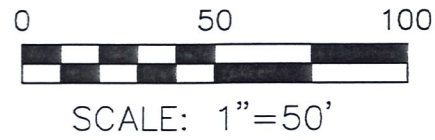


- 5/8" REBAR FOUND UNLESS OTHERWISE NOTED
- 5/8" REBAR SET WITH I.D. CAP I.D. CAP MARKED "BAKER 6938"

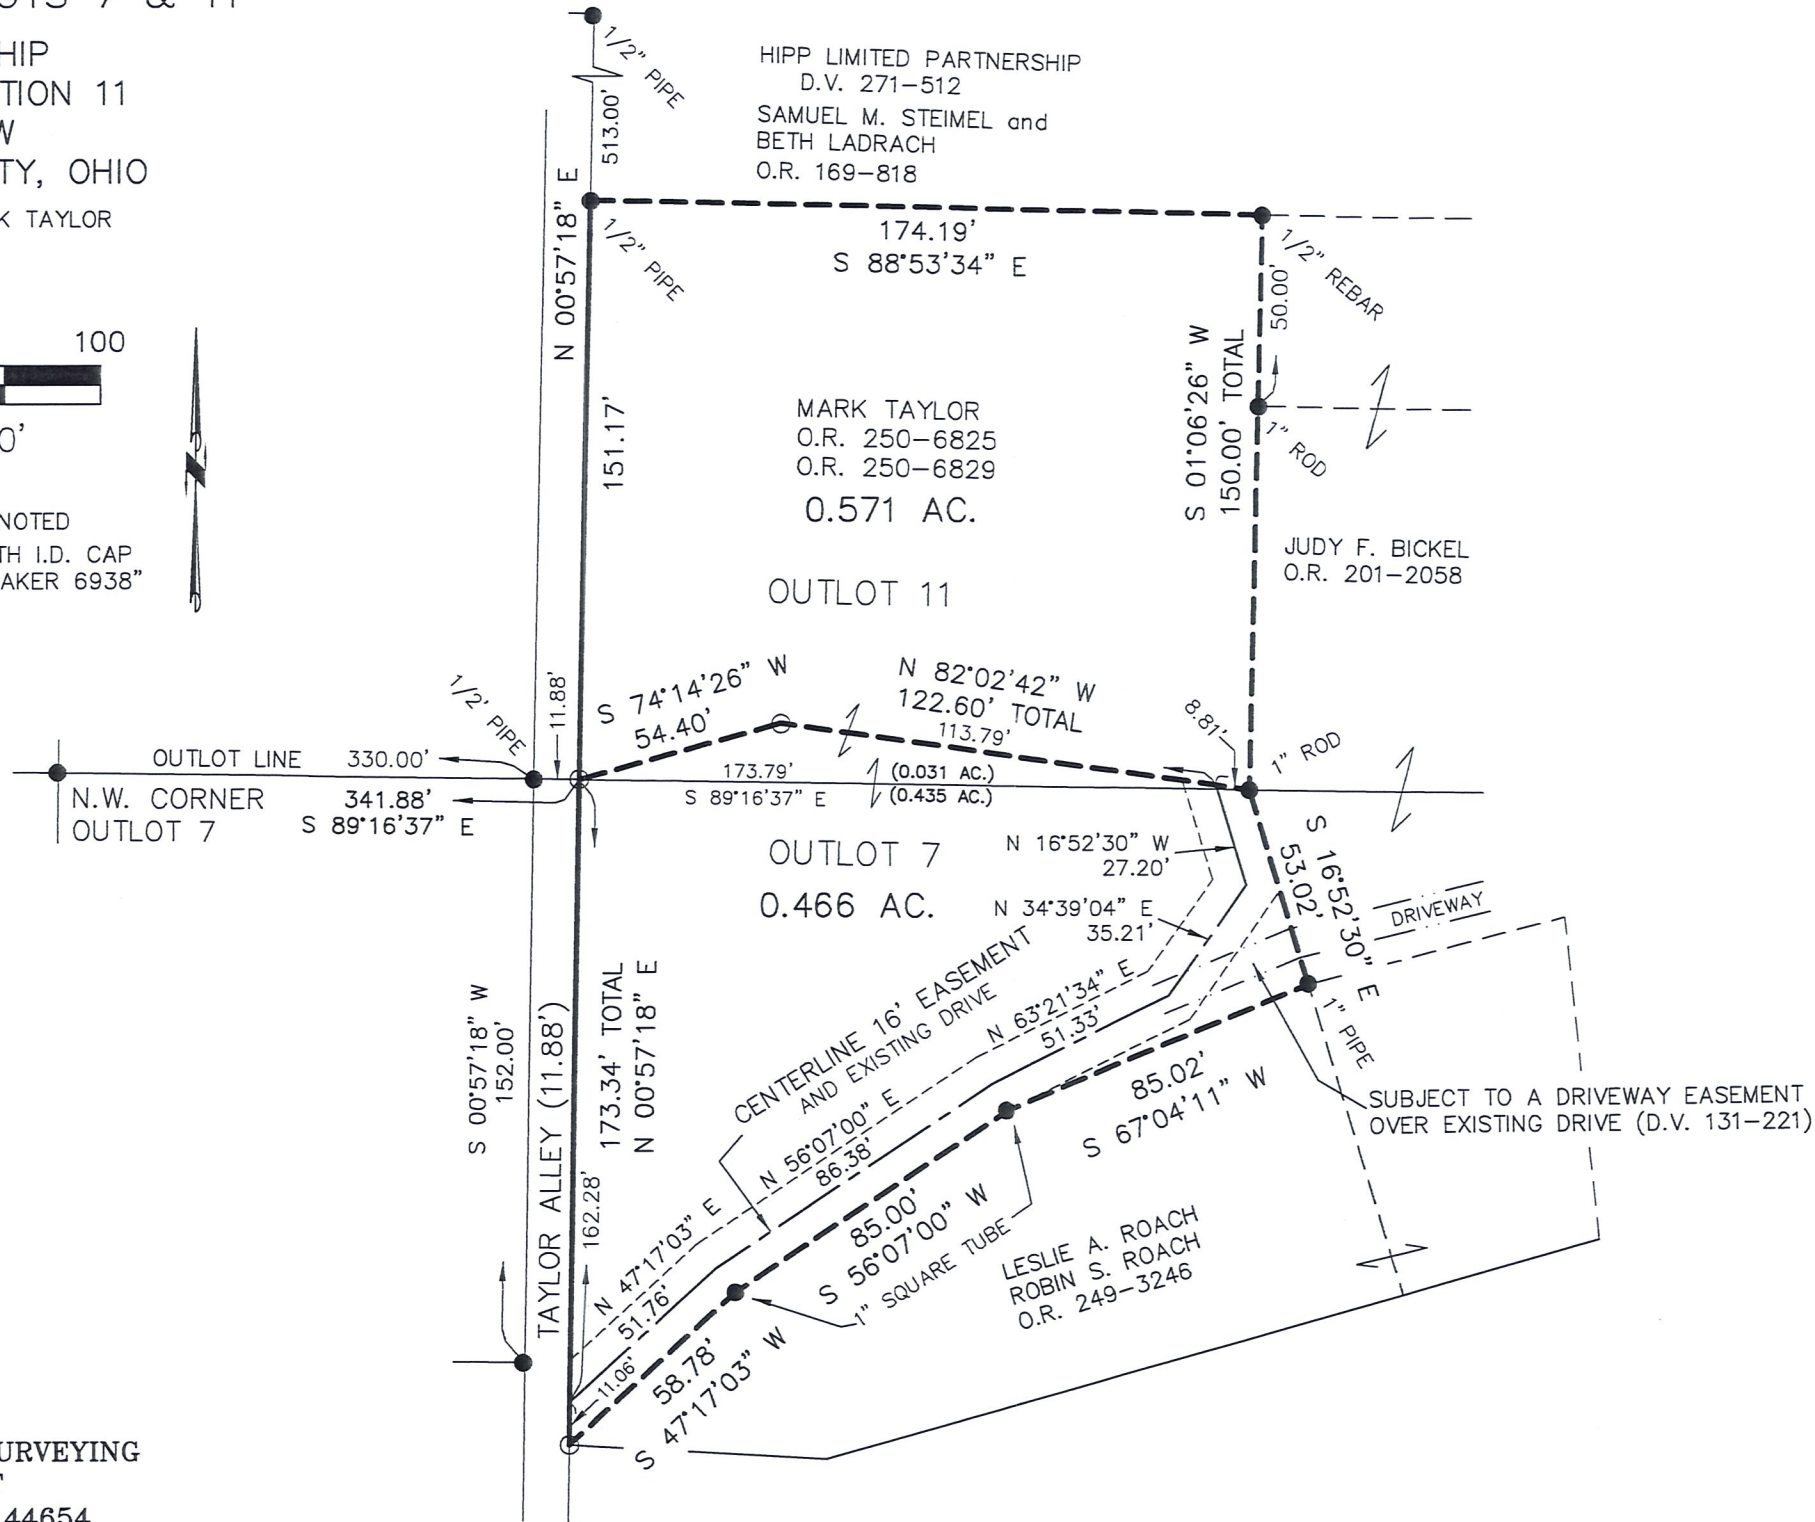


- REFERENCES
- O.R. VOL. 169 PAGE 818
 - O.R. VOL. 201 PAGE 2058
 - O.R. VOL. 249 PAGE 3246
 - O.R. VOL. 250 PAGE 6829
 - PLAT VOL. 6 PAGE 82
 - PLAT VOL. 8 PAGE 185
 - PLAT VOL. 12 PAGE 356
 - PLAT VOL. 16 PAGE 270
 - PLAT VOL. 16 PAGE 184
 - PLAT VOL. 17 PAGE 74
 - PLAT VOL. 19 PAGE 659
- BEARINGS FROM
PLAT VOL. 6 PAGE 82

 DONALD C. BAKER SURVEYING
138 N. CLAY STREET
MILLERSBURG, OHIO 44654
PH. 330-674-4788
FAX 330-674-6027

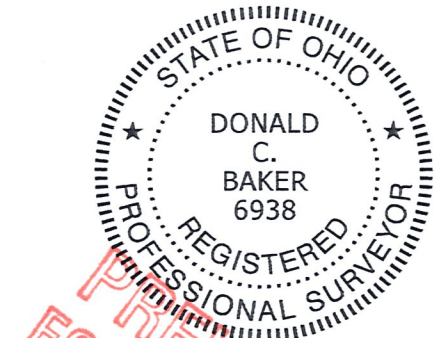

I CERTIFY THIS SURVEY TO BE CORRECT TO THE BEST OF MY KNOWLEDGE.


DONALD C. BAKER P.S. 6938
DATE: NOVEMBER 24, 2015
KES\JPD
FILE NAME: WORK4\S-607-15\MLD