


File in MV-7

VILLAGE OF MILLERSBURG LOTS 143 & 144

HARDY TOWNSHIP
HOLMES COUNTY, OHIO

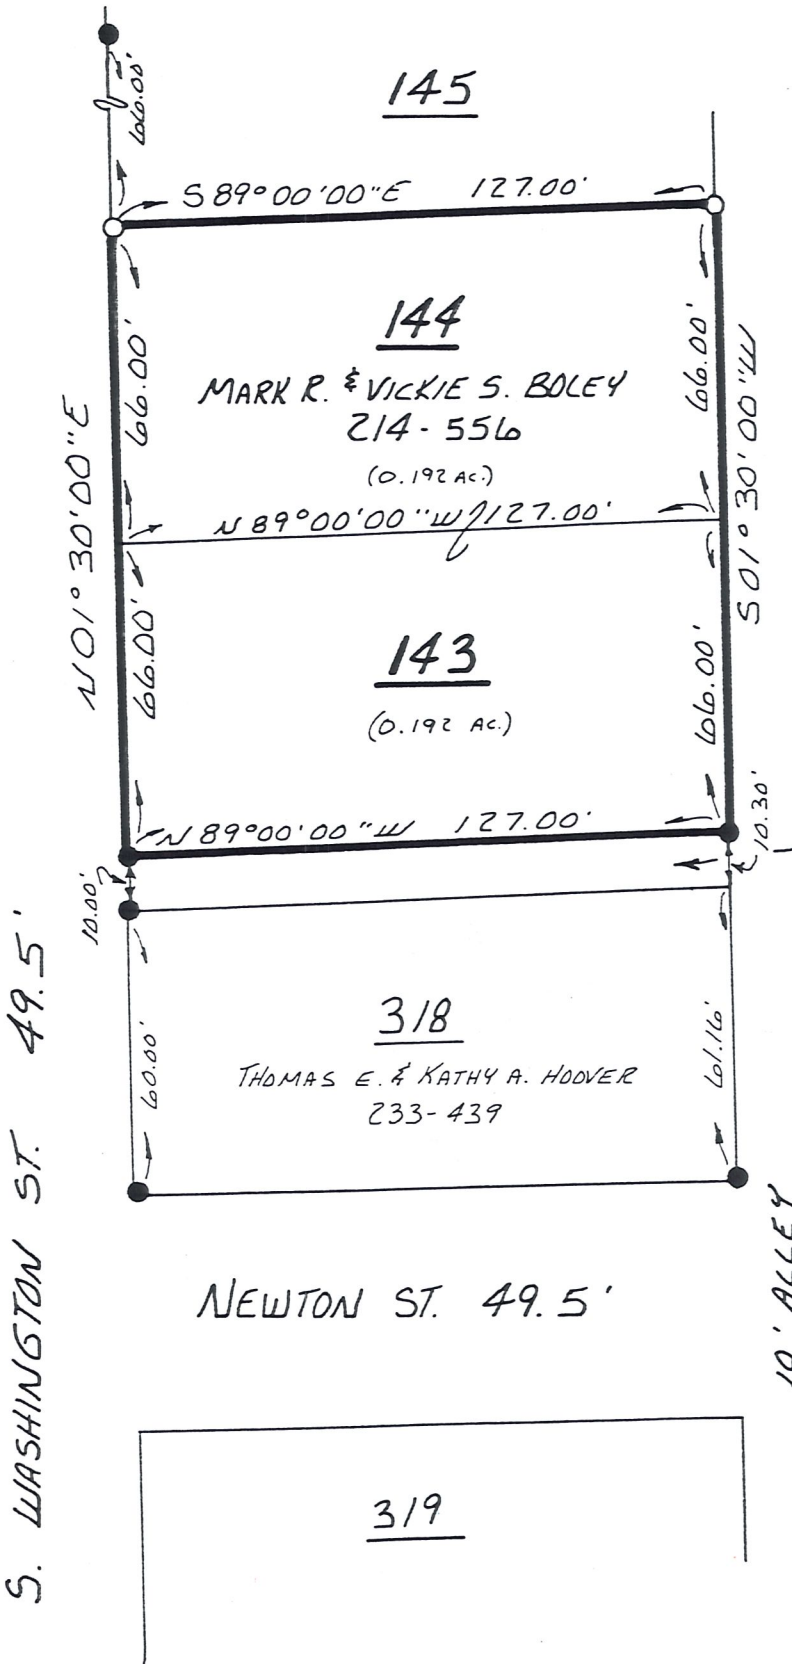

SCALE: 1" = 40'


- IRON PIN FOUND
- 5/8" RE BAR WITH I.D. CAP SET I.D. CAP MARKED "BAKER 6938"

REFERENCE:

SURVEY BY CLYDE E. PURDY
 DATED: APRIL 1975
 DEED VOL. 214 PAGE 556
 DEED VOL. 233 PAGE 439
 PLAT VOL. 1 PAGE 31
 BEARINGS FROM SAME

NOTE:

I COULD NOT FIND OWNERSHIP OF THIS 10' STRIP NOR COULD I FIND WHERE THIS STRIP WAS DEDICATED AS AN ALLEY

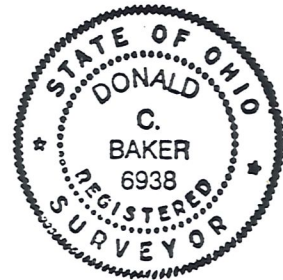

I CERTIFY THIS SURVEY TO BE CORRECT TO THE BEST OF MY KNOWLEDGE.

Donald C. Baker
 DONALD C. BAKER PS. 6938
 4321 T.R. 252
 GLENMONT, OHIO 44628

FOR REVIEW ONLY

AUGUST 9, 1991