

0 30 60 120

SCALE: 1"=60'

- IRON PIN FOUND
- 5/8" RE BAR WITH I.D. CAP SET
- I.D. CAP MARKED "BAKER 6938"




VILLAGE OF MILLERSBURG  
PART OF OUT LOT 101  
HOLMES COUNTY, OHIO

HARDY TWP. - SEC. 19  
T-9N; R-7W

REFERENCES:

DEED VOL. 177 PAGE 573
" " 215 " 4
" " 215 " 6
" " 224 " 33
" " 224 " 35
" " 223 " 44
PLAT VOL. 16 PAGE 266
" " 1 " 415
" " 10 " 466
" " 12 " 369

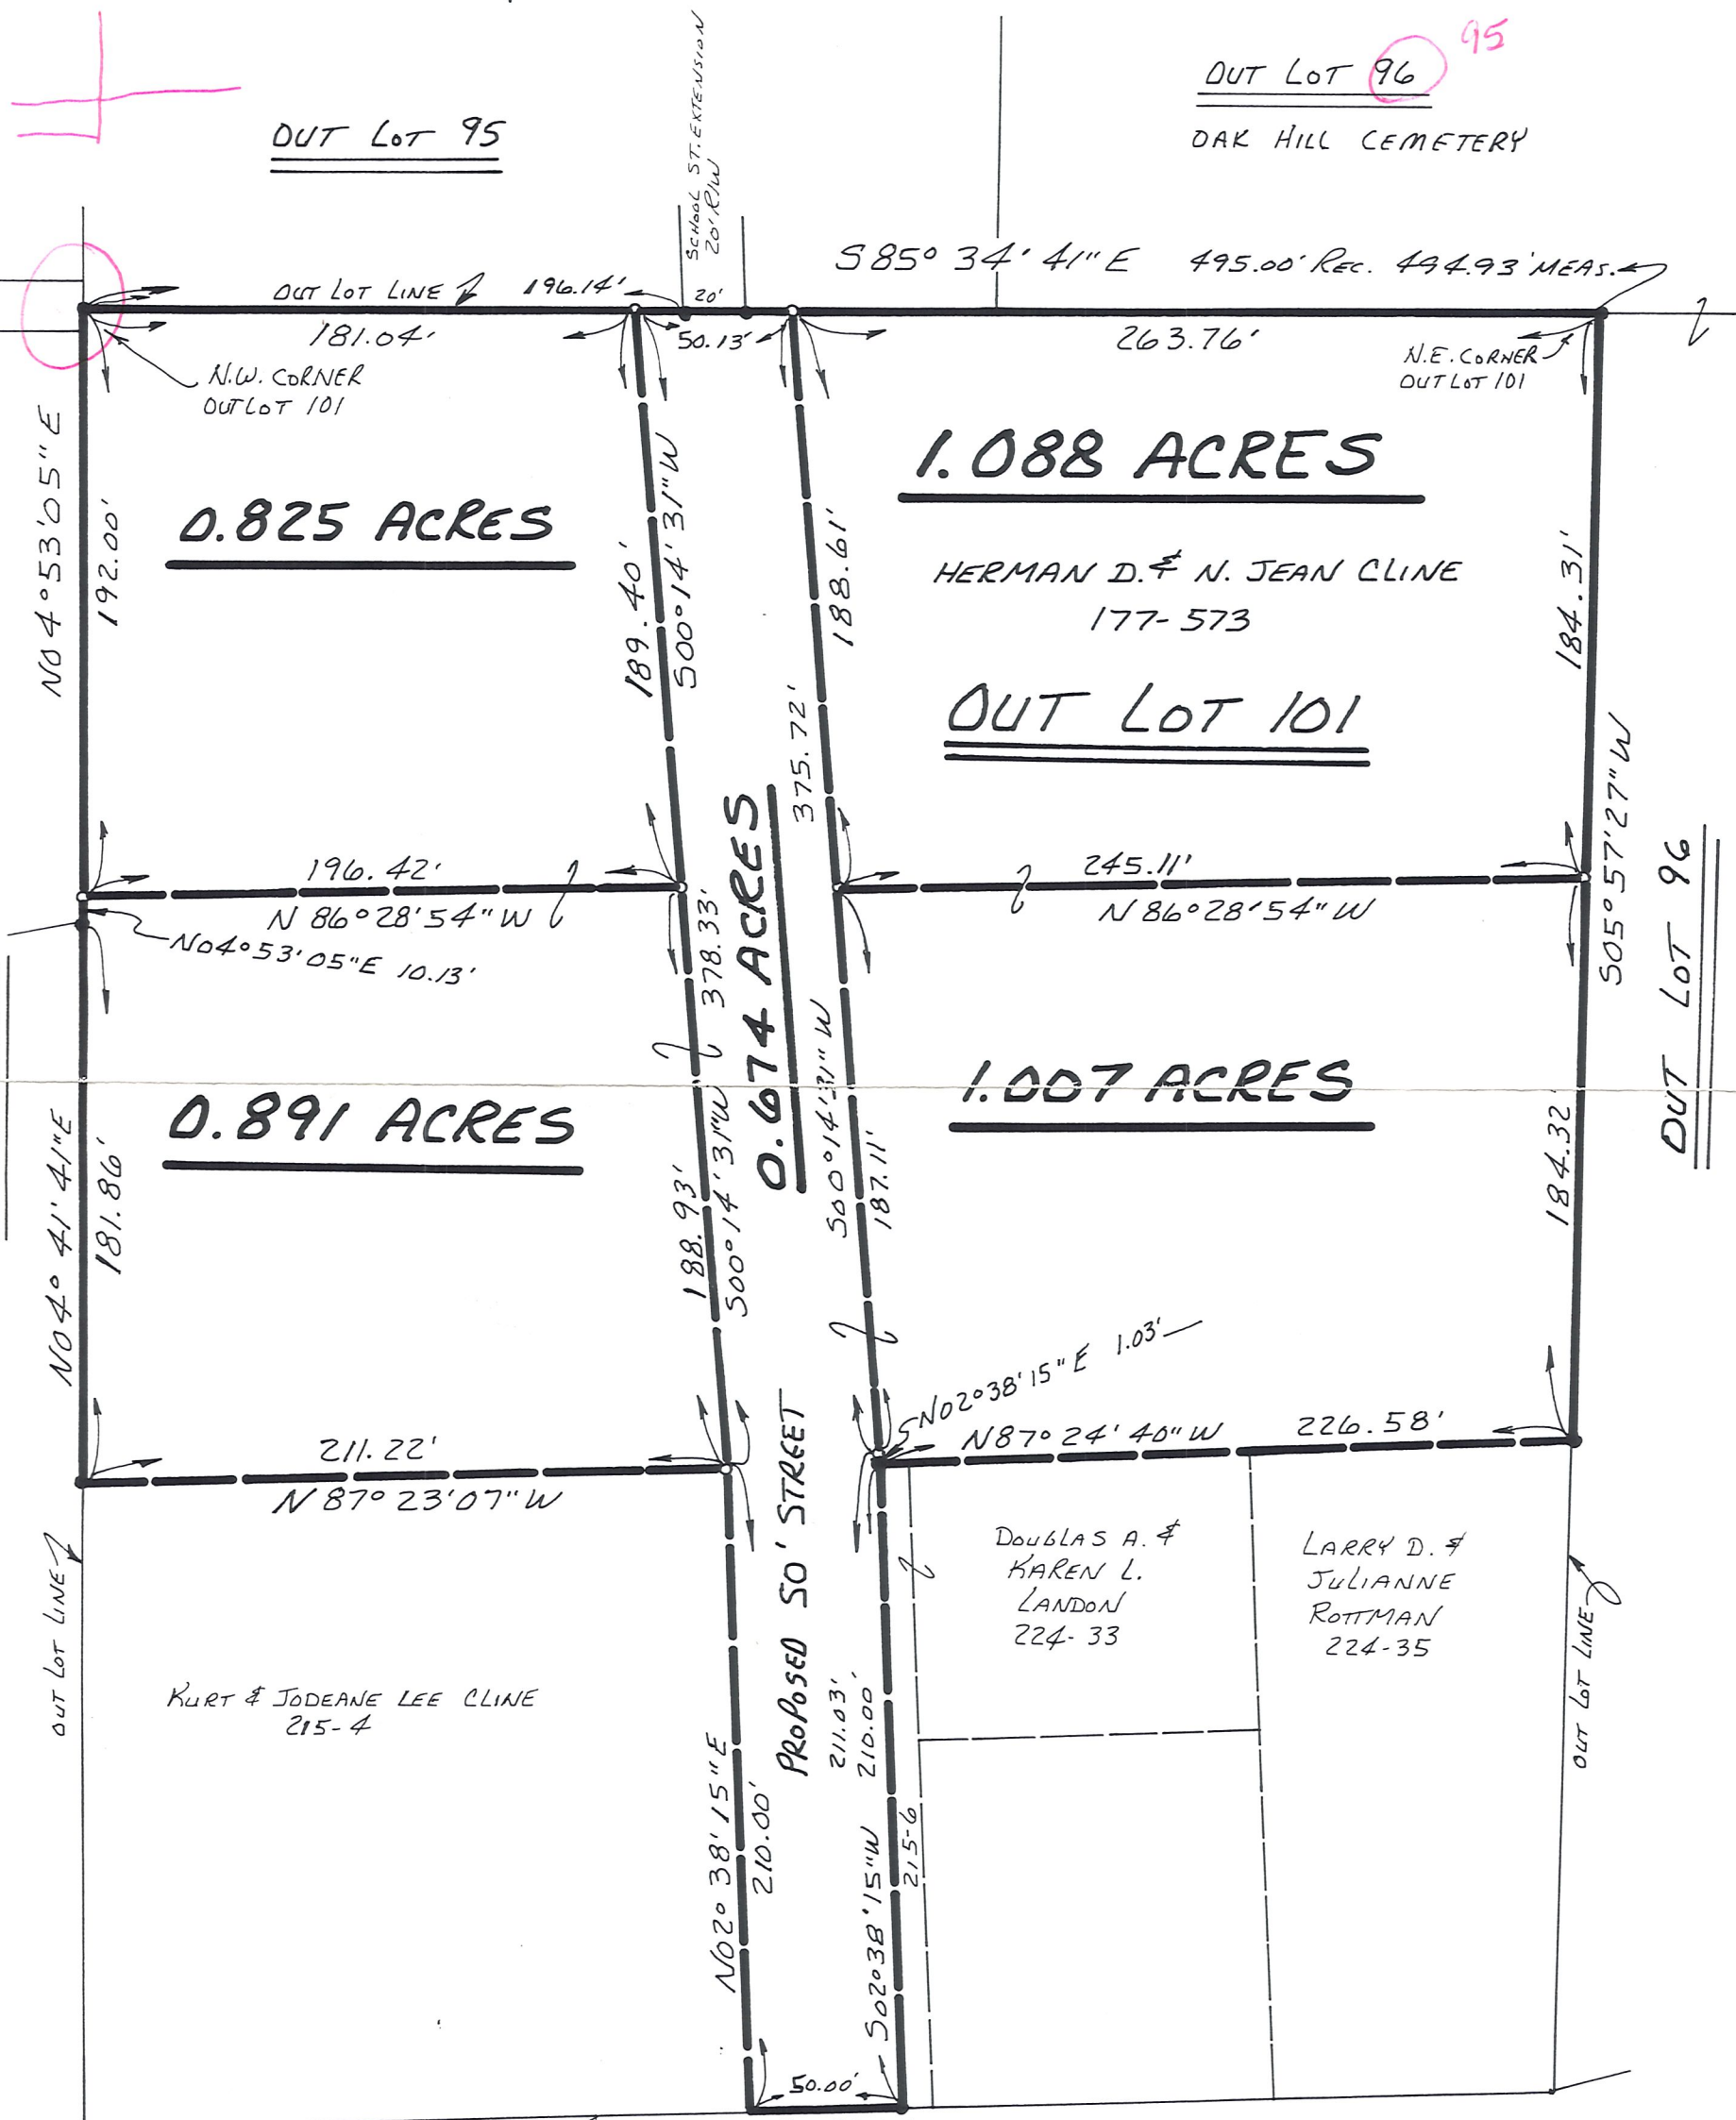

OUT Lot 96 <sup>95</sup>  
DAK HILL CEMETERY

S85°34'41"E 495.00' REC. 494.93' MEAS.

**1.088 ACRES**

HERMAN D. & N. JEAN CLINE  
177-573

**OUT LOT 101**

**0.825 ACRES**

**0.891 ACRES**

**0.674 ACRES**

**1.007 ACRES**

PROPOSED 50' STREET

DOUGLAS A. & KAREN L. LANDON  
224-33

LARRY D. & JULIANNE ROTTMAN  
224-35

KURT & JODEANE LEE CLINE  
215-4

HILLSIDE DRIVE (FIRST RUSTIC ACRES SUB. - PLAT BOOK 2A, PAGE 149)  
(RIW VARIES)

I CERTIFY THIS SURVEY TO BE CORRECT TO THE BEST OF MY KNOWLEDGE.

*Donald C. Baker*  
DONALD C. BAKER P.S. 6938  
5958 T.R. 322  
MILLERSBURG OHIO 44654  
PH. (216) 674-4788  
MARCH 16, 1994

