

VILLAGE OF MILLERSBURG

HARDY TOWNSHIP, TWP. 9 N.; RANGE 7 W
S.E. QTR. SECTION 19
HOLMES COUNTY, OHIO

SURVEYED FOR LARRY UHL



SCALE: 1" = 50'

- IRON PIN FOUND
- △ R.R. SPIKE SET
- 5/8" REBAR WITH I.D. CAP SET
- I.D. CAP MARKED "BAKER 6938"

REFERENCES:

- PLAT VOL. 10 PAGE 504
- PLAT VOL. 10 PAGE 727
- PLAT VOL. 3 PAGE 41-B
- PLAT VOL. 5 PAGE 33
- BEARINGS FROM SAME
- VARIOUS DEEDS AS SHOWN




I CERTIFY THIS SURVEY TO BE CORRECT
TO THE BEST OF MY KNOWLEDGE.

Donald C. Baker

DONALD C. BAKER P.S. 6938
4321 TR 252
GLENMONT, OH.

MARCH 27, 1989

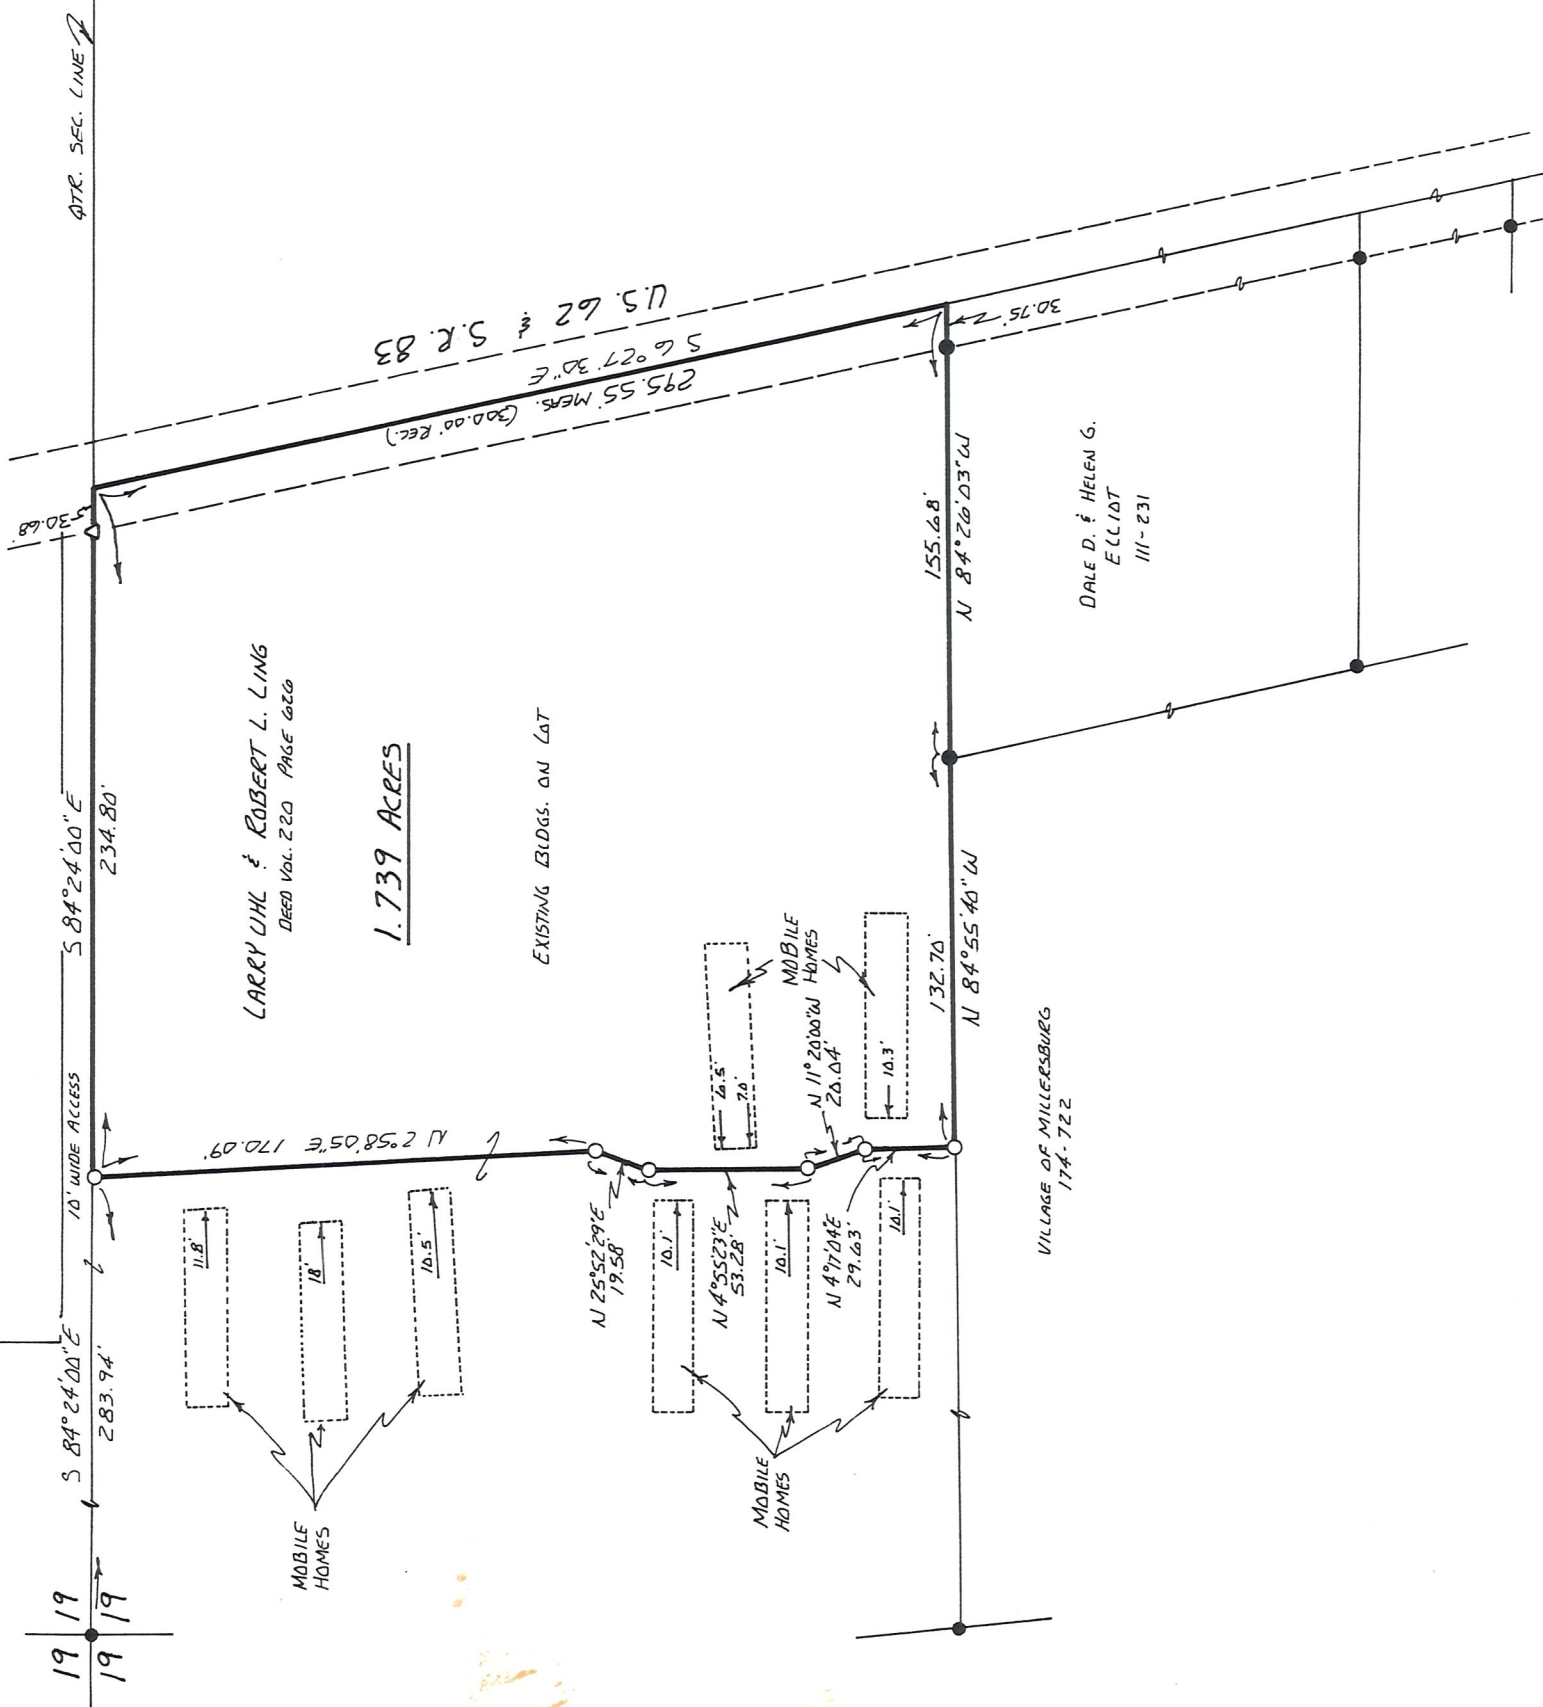

LARRY UHL & ROBERT L. LING
DEED VOL. 220 PAGE 626

1.739 ACRES

EXISTING BLDGS. ON LOT

VILLAGE OF MILLERSBURG
174-722