

REFERENCES:


DEED VOL. 220 PAGE 626
 " " 247 " 869
 " " 174 " 722
 " " 255 " 960

BEARINGS FROM DEED VOL. 247
 PAGE 869.



VILLAGE OF MILLERSBURG
 HARDY TOWNSHIP
 S.E. QTR. SECTION 19
 T-9N; R-7W
 HOLMES COUNTY, OHIO

(SURVEYED FOR ROBERT & JUDY LING)

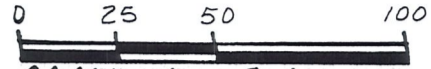



SCALE: 1" = 50'

- ▲ R.R. SPIKE FOUND
- IRON PIN FOUND
- 5/8" REBAR WITH I.D. CAP SET I.D. CAP MARKED "BAKER 6938"

RECEIVED

MAY 03 2000

Hol. Co. Tax Map Office

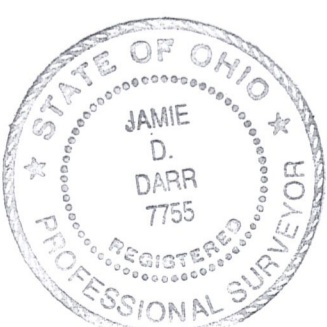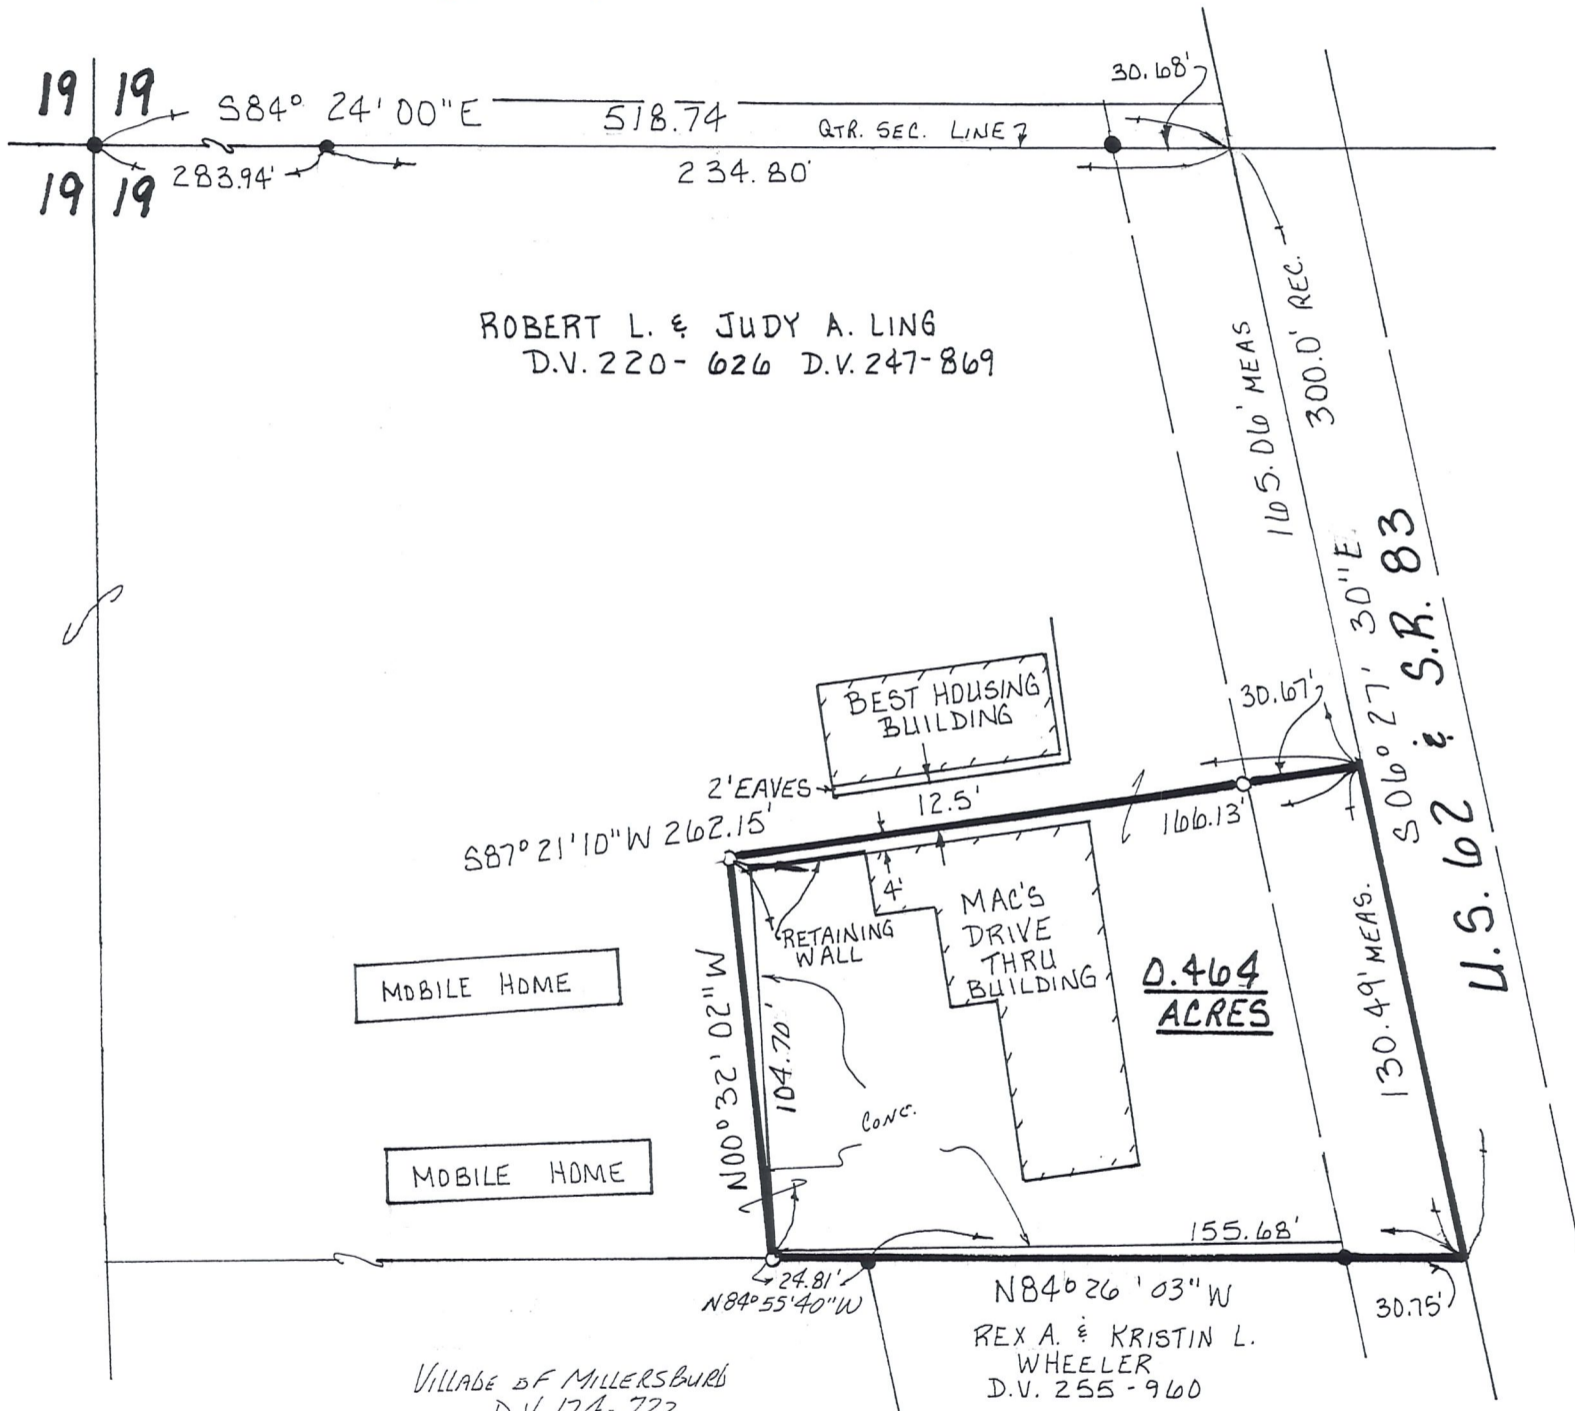

I CERTIFY THIS SURVEY TO BE CORRECT TO THE BEST OF MY KNOWLEDGE.

Jamie D. Darr
 JAMIE D. DARR P.S. 7755
 DONALD C. BAKER SURVEYING
 138 N. CLAY ST.
 MILLERSBURG, OHIO 44654
 PH: (330) 674-4788

JANUARY 28, 2000
 REVISED MAY 2, 2000
 # 78099-FJM
 F.C.C. - J.D. DARR