
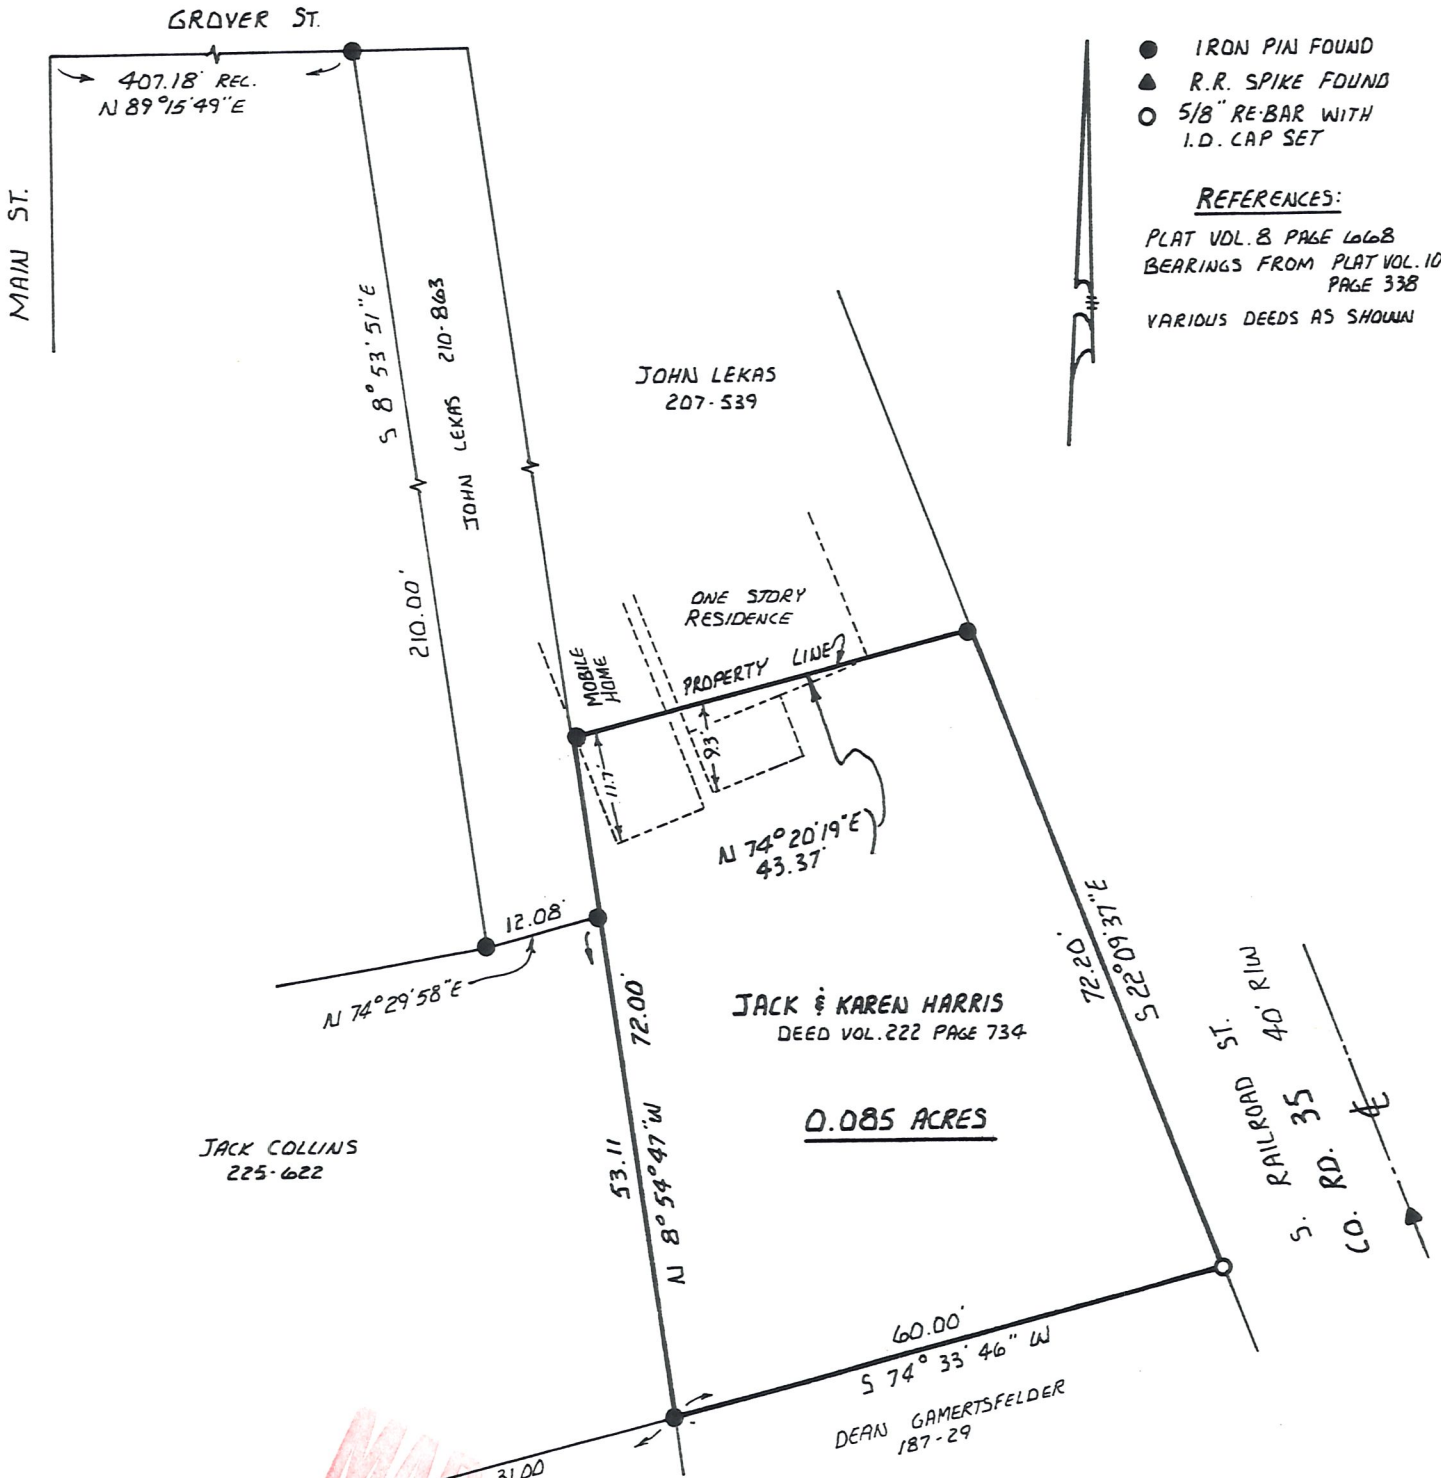



VILLAGE OF KILLBUCK
 NW QTR. SEC. 15, T-8N, R-7W
 HOLMES COUNTY, OHIO

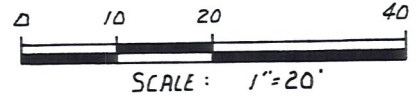

- IRON PIN FOUND
- ▲ R.R. SPIKE FOUND
- 5/8" RE-BAR WITH I.D. CAP SET

REFERENCES:

PLAT VOL. 8 PAGE 668
 BEARINGS FROM PLAT VOL. 10
 PAGE 338
 VARIOUS DEEDS AS SHOWN

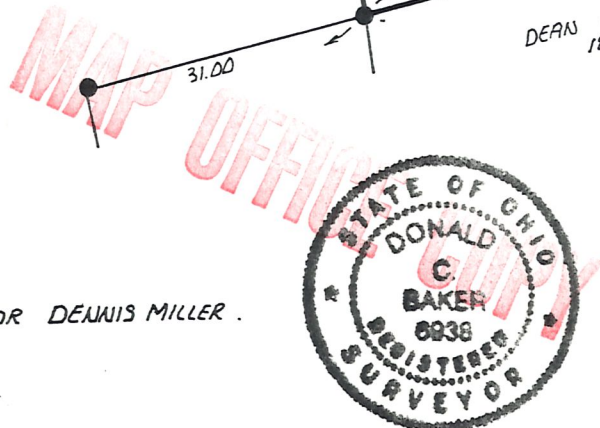

I CERTIFY THIS SURVEY TO BE CORRECT TO THE BEST OF MY KNOWLEDGE.

Donald C. Baker
 DONALD C. BAKER P.S. 6938
 4321 T.R. 252
 GLENMONT OH.
 JUNE 6, 1987

THIS SURVEY MADE FOR DENNIS MILLER.