



ADELAIDE A. BLACK
147-505 200-3
D.L.17

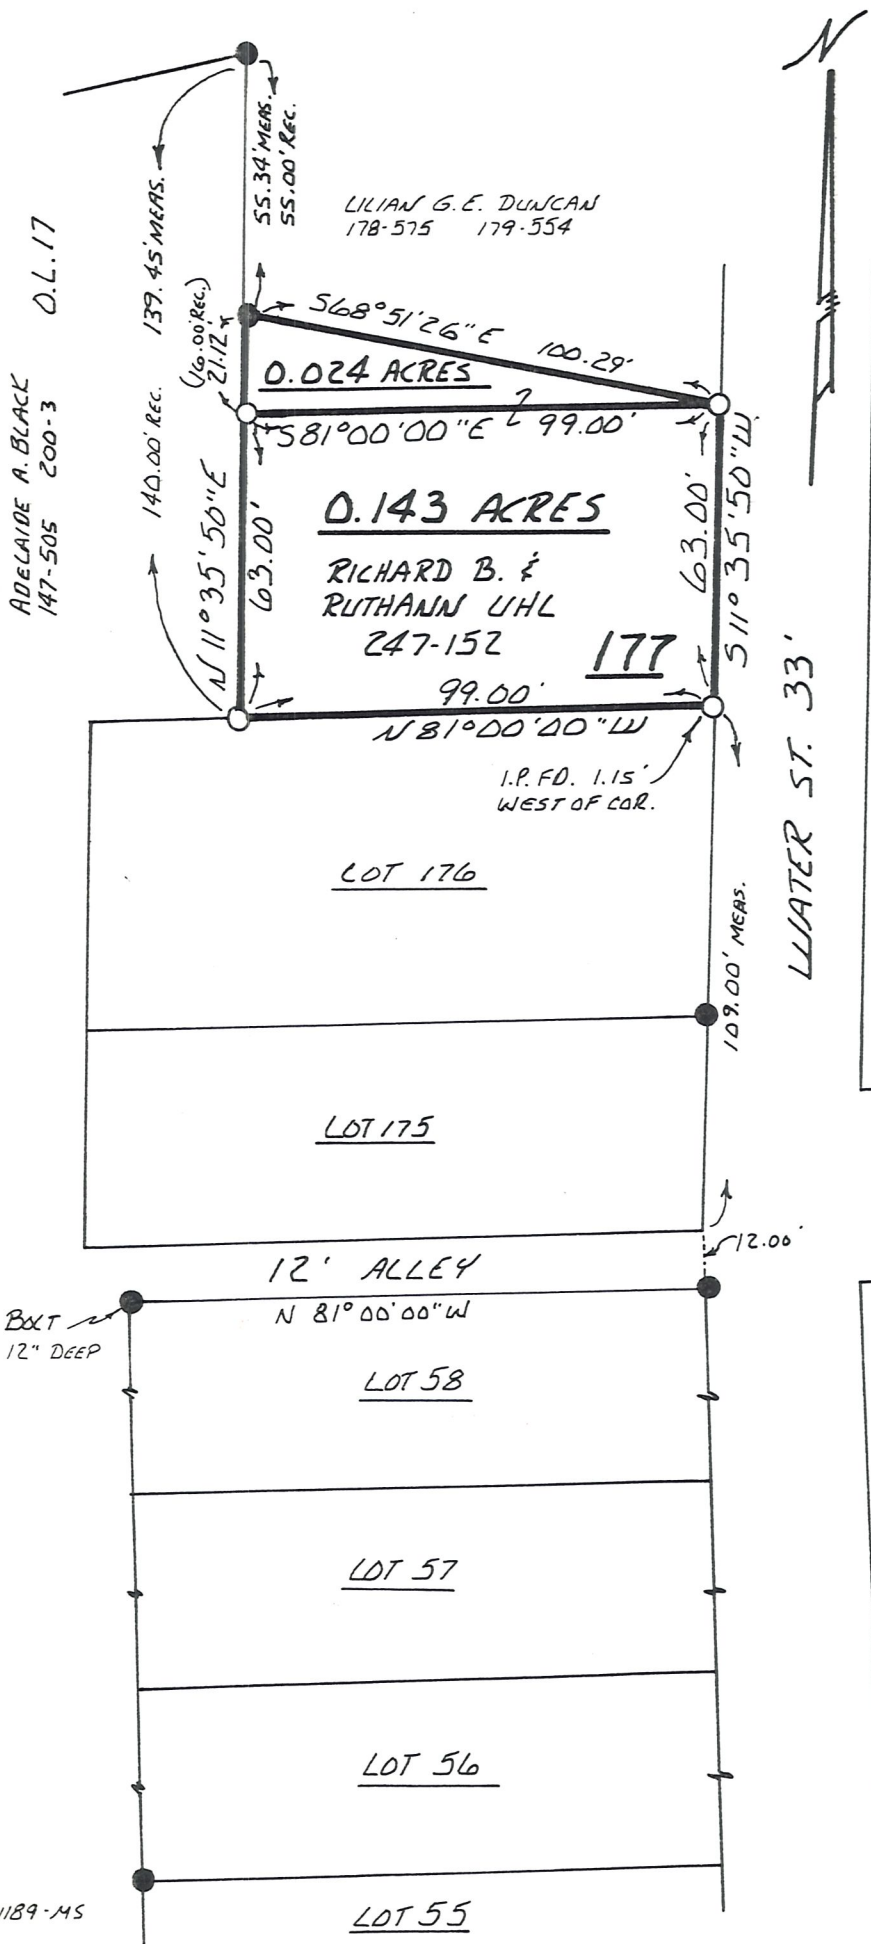

VILLAGE OF KILLBUCK
 LOT 177 & PART OF S.W. QTR. SEC. 6
 KILLBUCK TWP. T-8N R-7W
 SEC. 6, HOLMES COUNTY, OHIO

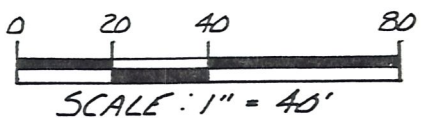


- IRON PIN FOUND
- 5/8" REBAR WITH I.D. CAP SET
I.D. CAP MARKED "BAKER 6938"

REFERENCES:

- PLAT VOL. 4 PAGE 65
- DEED VOL. 179 PAGE 554
- DEED VOL. 247 PAGE 152
- BEARINGS FROM SURVEY RECORD 5
PAGE 356

MAP

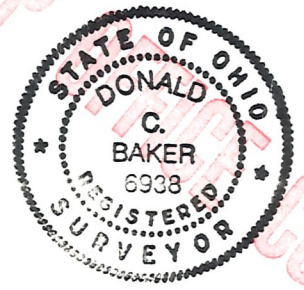

COPY

I CERTIFY THIS SURVEY TO BE
 CORRECT TO THE BEST OF MY KNOWLEDGE.

Donald C. Baker
 DONALD C. BAKER P.S. 6938
 4321 T.R. 252
 GLENMONT, OHIO 44628

JUNE 27, 1990