

SCALE: 1" = 20'

- IRON PIN FOUND
- △ R.R. SPIKE SET
- 5/8" REBAR WITH I.D. CAP SET
I.D. CAP MARKED "BAKER 6938"

VILLAGE OF KILLBUCK

PART OF LOTS 25 & 26

PART OF WASHINGTON ST.

(NARROWED FROM 66' TO 50' - ORD. 6-1959)

HOLMES COUNTY, OHIO

(SURVEYED FOR: BURGETT INS. AGENCY, INC.)

RESURVEY OF O.R. 49 PAGE 413, DEED
VOL. 223 PAGE 63 & PART OF ORD. 6-1959

REFERENCES:

DEED VOL. 269 PAGE 247

" " 223 " 63


O.R. VOL. 49 PAGE 413

BEARINGS ASSUMED

RECEIVED
MAY 18 2000
Hol. Co. Tax Map Office



MAP OFFICE COPY

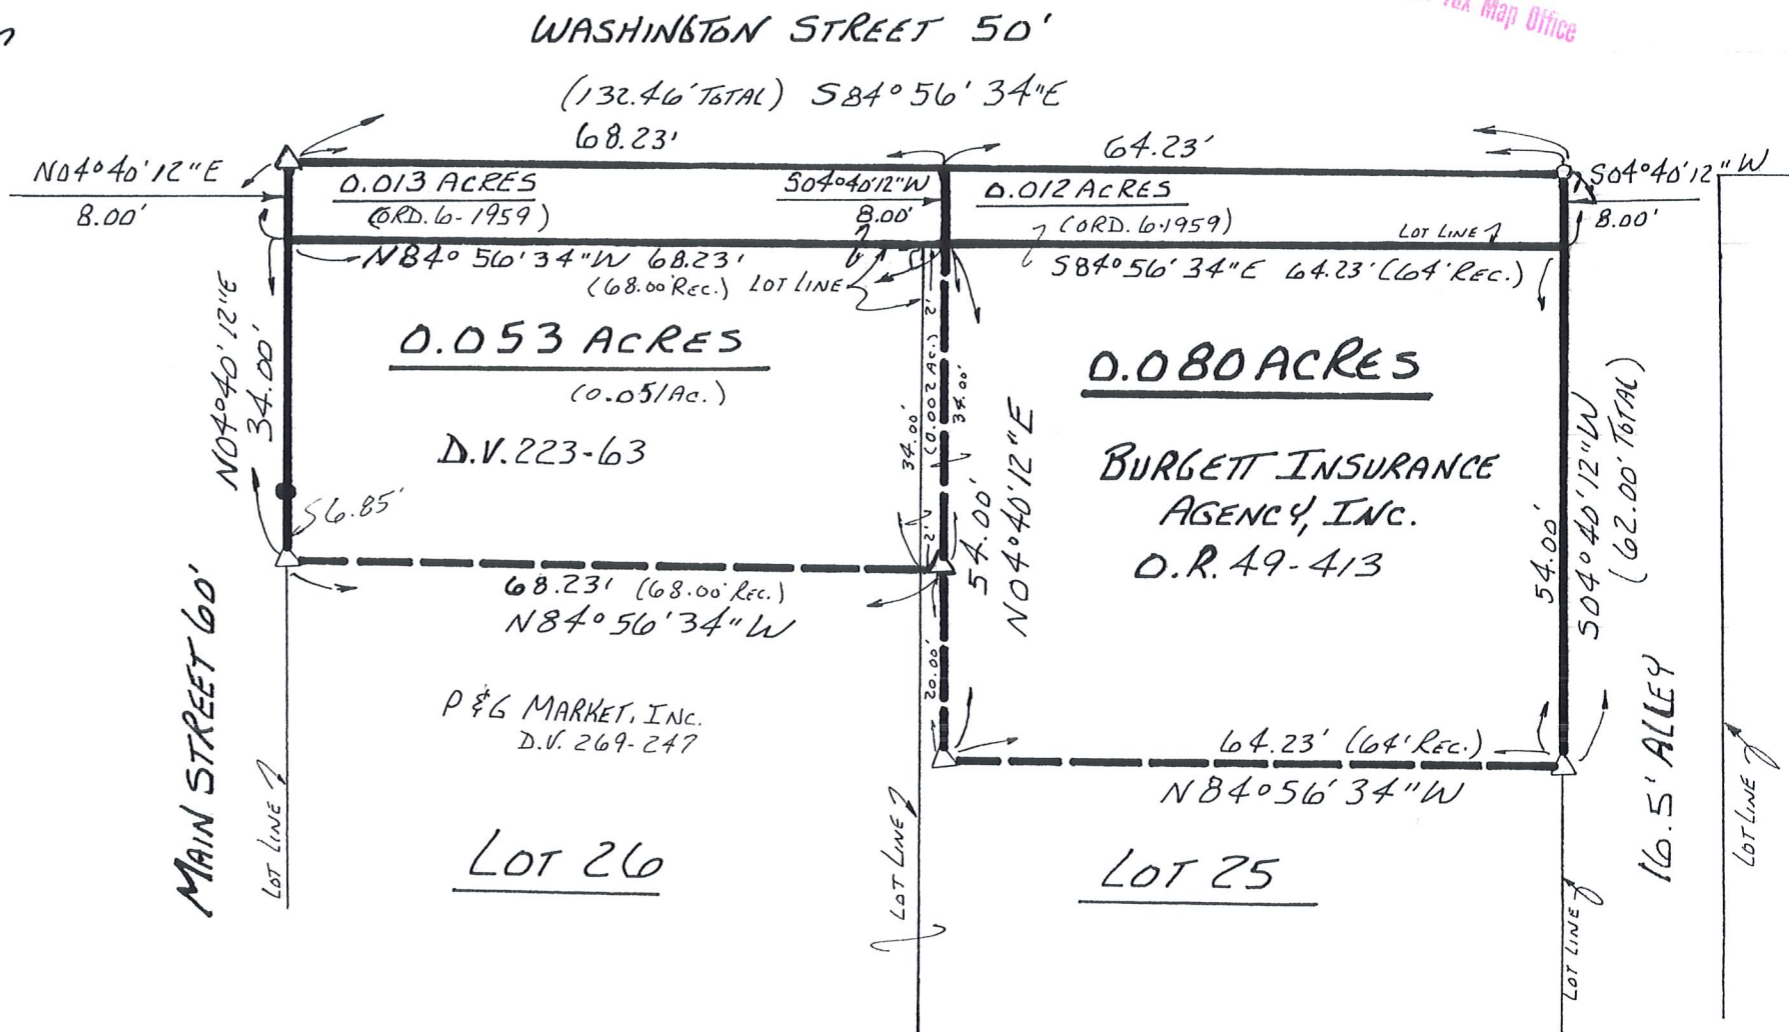

I CERTIFY THIS SURVEY TO BE CORRECT TO THE BEST OF MY KNOWLEDGE.

Jamie D. Darr

JAMIE D. DARR P.S. 7755
DONALD C. BAKER SURVEYING
138 N. CLAY ST.
MILLERSBURG, OHIO 44654
PH. (330) 674-4788
MAY 11, 2000

#21600 - M.L. DAVIS
F.C.C. - J.D. DARR