



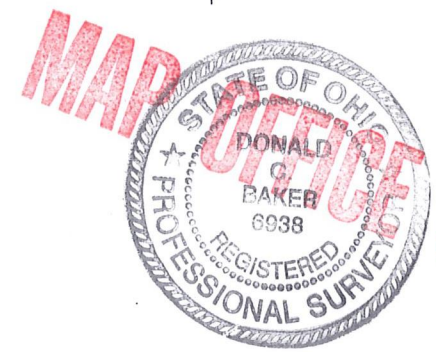
20' UTILITY EASEMENT
 VILLAGE OF KILLBUCK
 N.W. QTR. SECTION 15
 T-8 N; R-7 W
 HOLMES COUNTY, OHIO
 SURVEYED FOR: BOB LING

- 5/8" REBAR FOUND
UNLESS OTHERWISE NOTED
- ▲ R.R. SPIKE FOUND

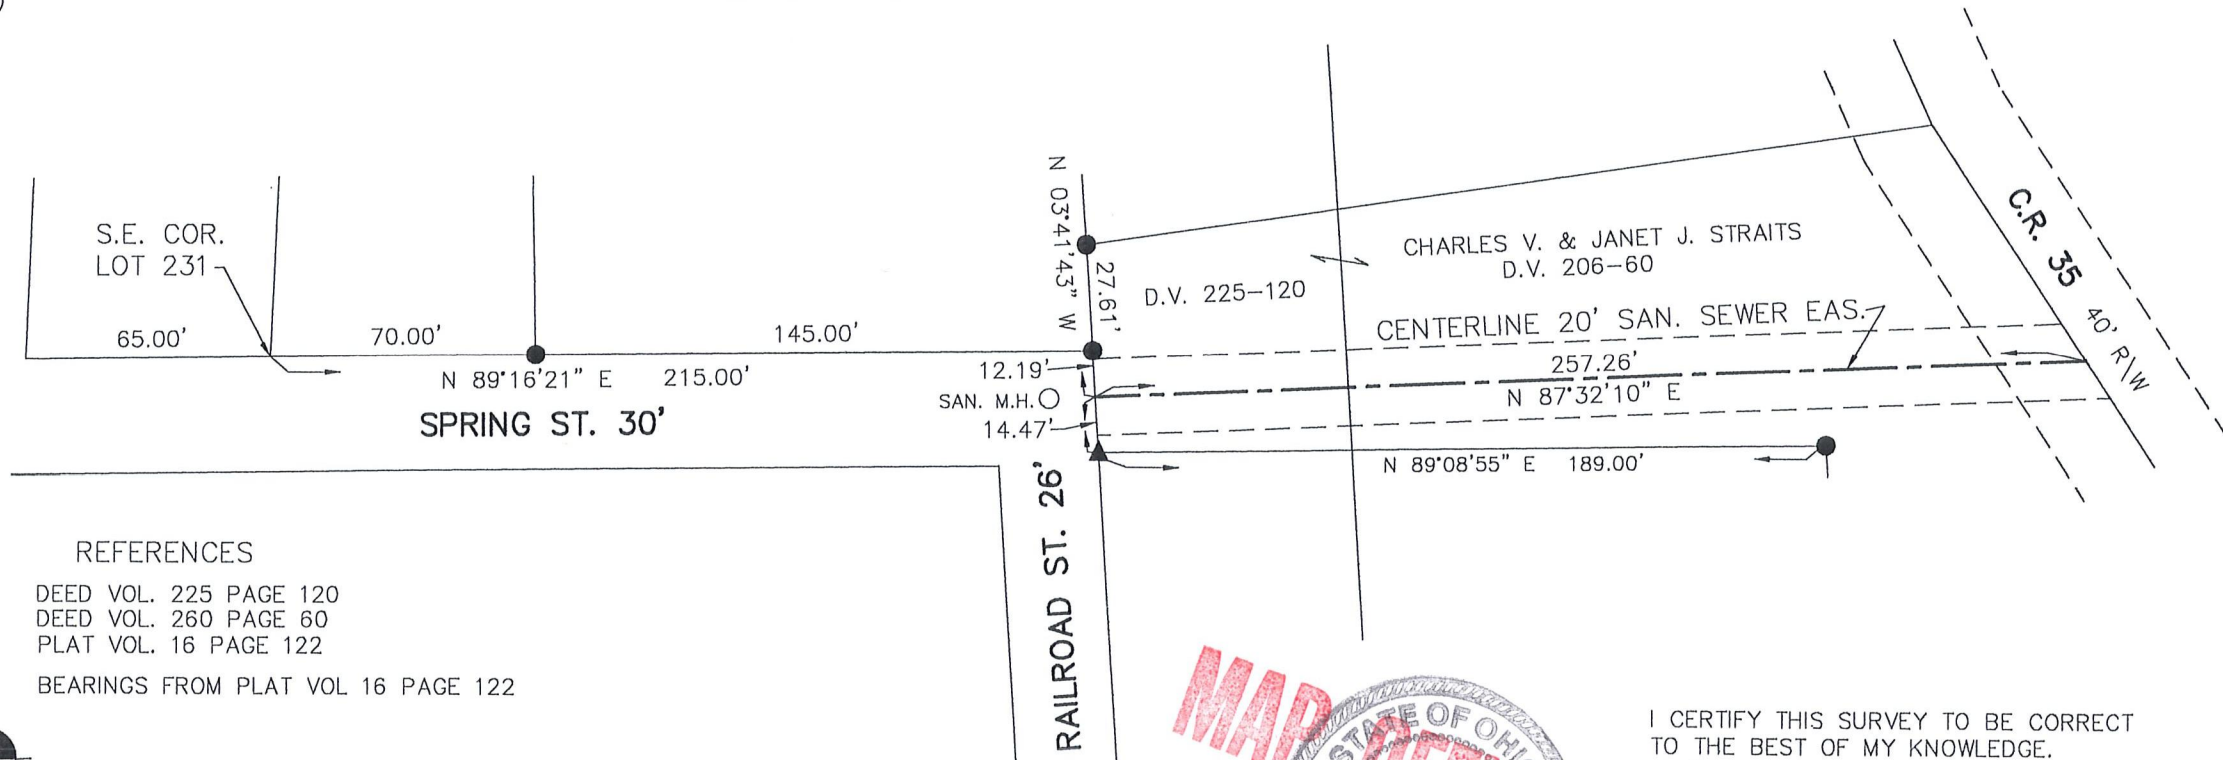


REFERENCES
 DEED VOL. 225 PAGE 120
 DEED VOL. 260 PAGE 60
 PLAT VOL. 16 PAGE 122
 BEARINGS FROM PLAT VOL 16 PAGE 122


 DONALD C. BAKER SURVEYING
 138 N. CLAY ST.
 MILLERSBURG, OHIO, 44654
 PH. 330-674-4788
 FAX. 330-674-6027



I CERTIFY THIS SURVEY TO BE CORRECT TO THE BEST OF MY KNOWLEDGE.

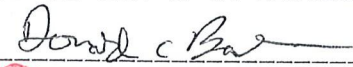
 DONALD C. BAKER P.S. 6938
 DATE: FEB. 25, 2005
 JDD\ALG
 File Name: WORK2\S-51-05