


VILLAGE OF KILLBUCK  
DUNCANS 2ND. ADDIT.  
(PLAT VOL. 1 PG. 139)  
PART OF A VACATED ALLEY  
HOLMES COUNTY, OHIO


SURVEYED FOR: DICK UHL

REFERENCES

- DEED VOL. 209 PAGE 3
- DEED VOL. 260 PAGE 705
- DEED VOL. 278 PAGE 765
- O.R. VOL. 10 PAGE 111
- O.R. VOL. 71 PAGE 67
- O.R. VOL. 91 PAGE 840
- O.R. VOL. 176 PAGE 1388
- O.R. VOL. 194 PAGE 3407
- O.R. VOL. 220 PAGE 181
- PLAT VOL. 1 PAGE 139
- PLAT VOL. 16 PAGE 337
- PLAT VOL. 17 PAGE 791
- BEARINGS FROM PLAT VOL. 17 PAGE 791

**PRELIMINARY  
FOR REVIEW ONLY**

 DONALD C. BAKER SURVEYING  
138 N. CLAY STREET  
MILLERSBURG, OHIO 44654  
PH. 330-674-4788  
FAX 330-674-6027  
EMAIL: bakersurveying@gmail.com

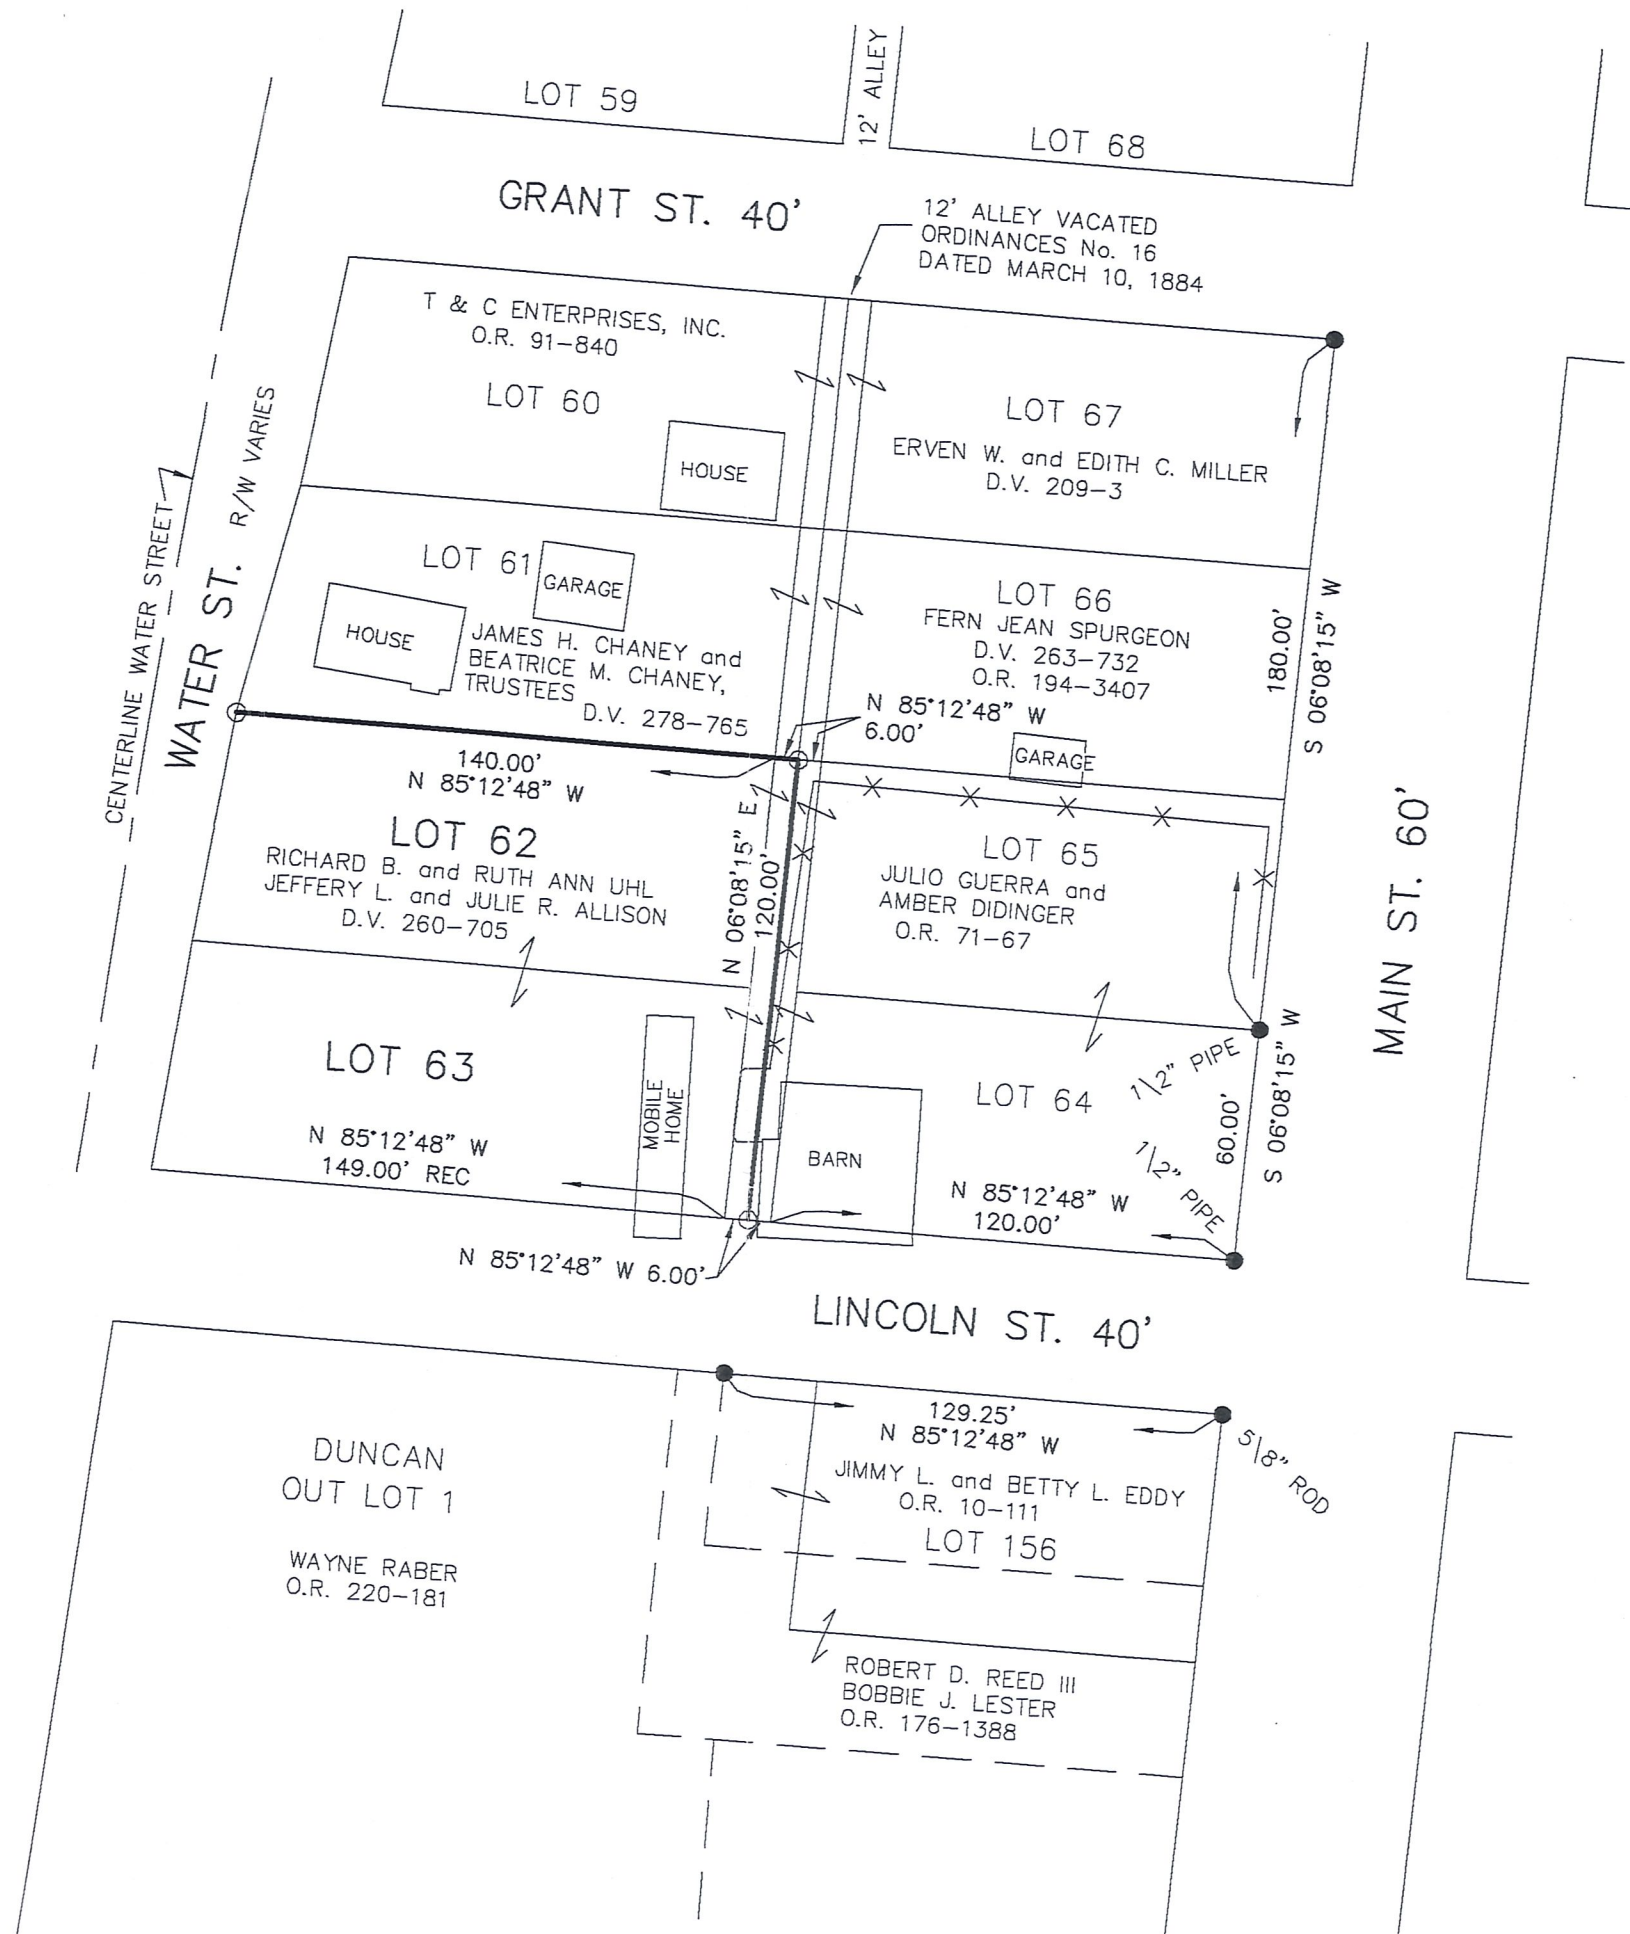

0 50 100



SCALE: 1"=50'

- 5/8" REBAR FOUND UNLESS OTHERWISE NOTED
- 5/8" REBAR SET WITH I.D. CAP I.D. CAP MARKED "BAKER 6938"



I CERTIFY THIS SURVEY TO BE CORRECT TO THE BEST OF MY KNOWLEDGE.

*ALG*  
AARON L. GERBER P.S. 8379  
DATE: NOV. 29, 2012  
ALG\CJG  
FILE NAME: WORK5-2012\S-529-12