

SURVEY
of
Lot 114, West Part of Lot 115 and Lot 116
VILLAGE OF NASHVILLE
McINTIRES ADDITION
HOLMES COUNTY, OHIO



For James A. & Sandra K. Duncan and Richard & Bettie J. Donahue

References

- Deed Vol. 89, Pg. 189
- Deed Vol. 178, Pg. 343
- Deed Vol. 200, Pg. 68
- Deed Vol. 211, Pg. 308
- Surv. Rec. Vol. 2, Pg. 109
- Wm. Long Surv. Lot 66

- - 5/8" Rebar Fd.
- - 5/8" x 30" Rebar With Yellow Plastic Cap Marked RUDOLPH Set 6449

Scale : 1" = 40'

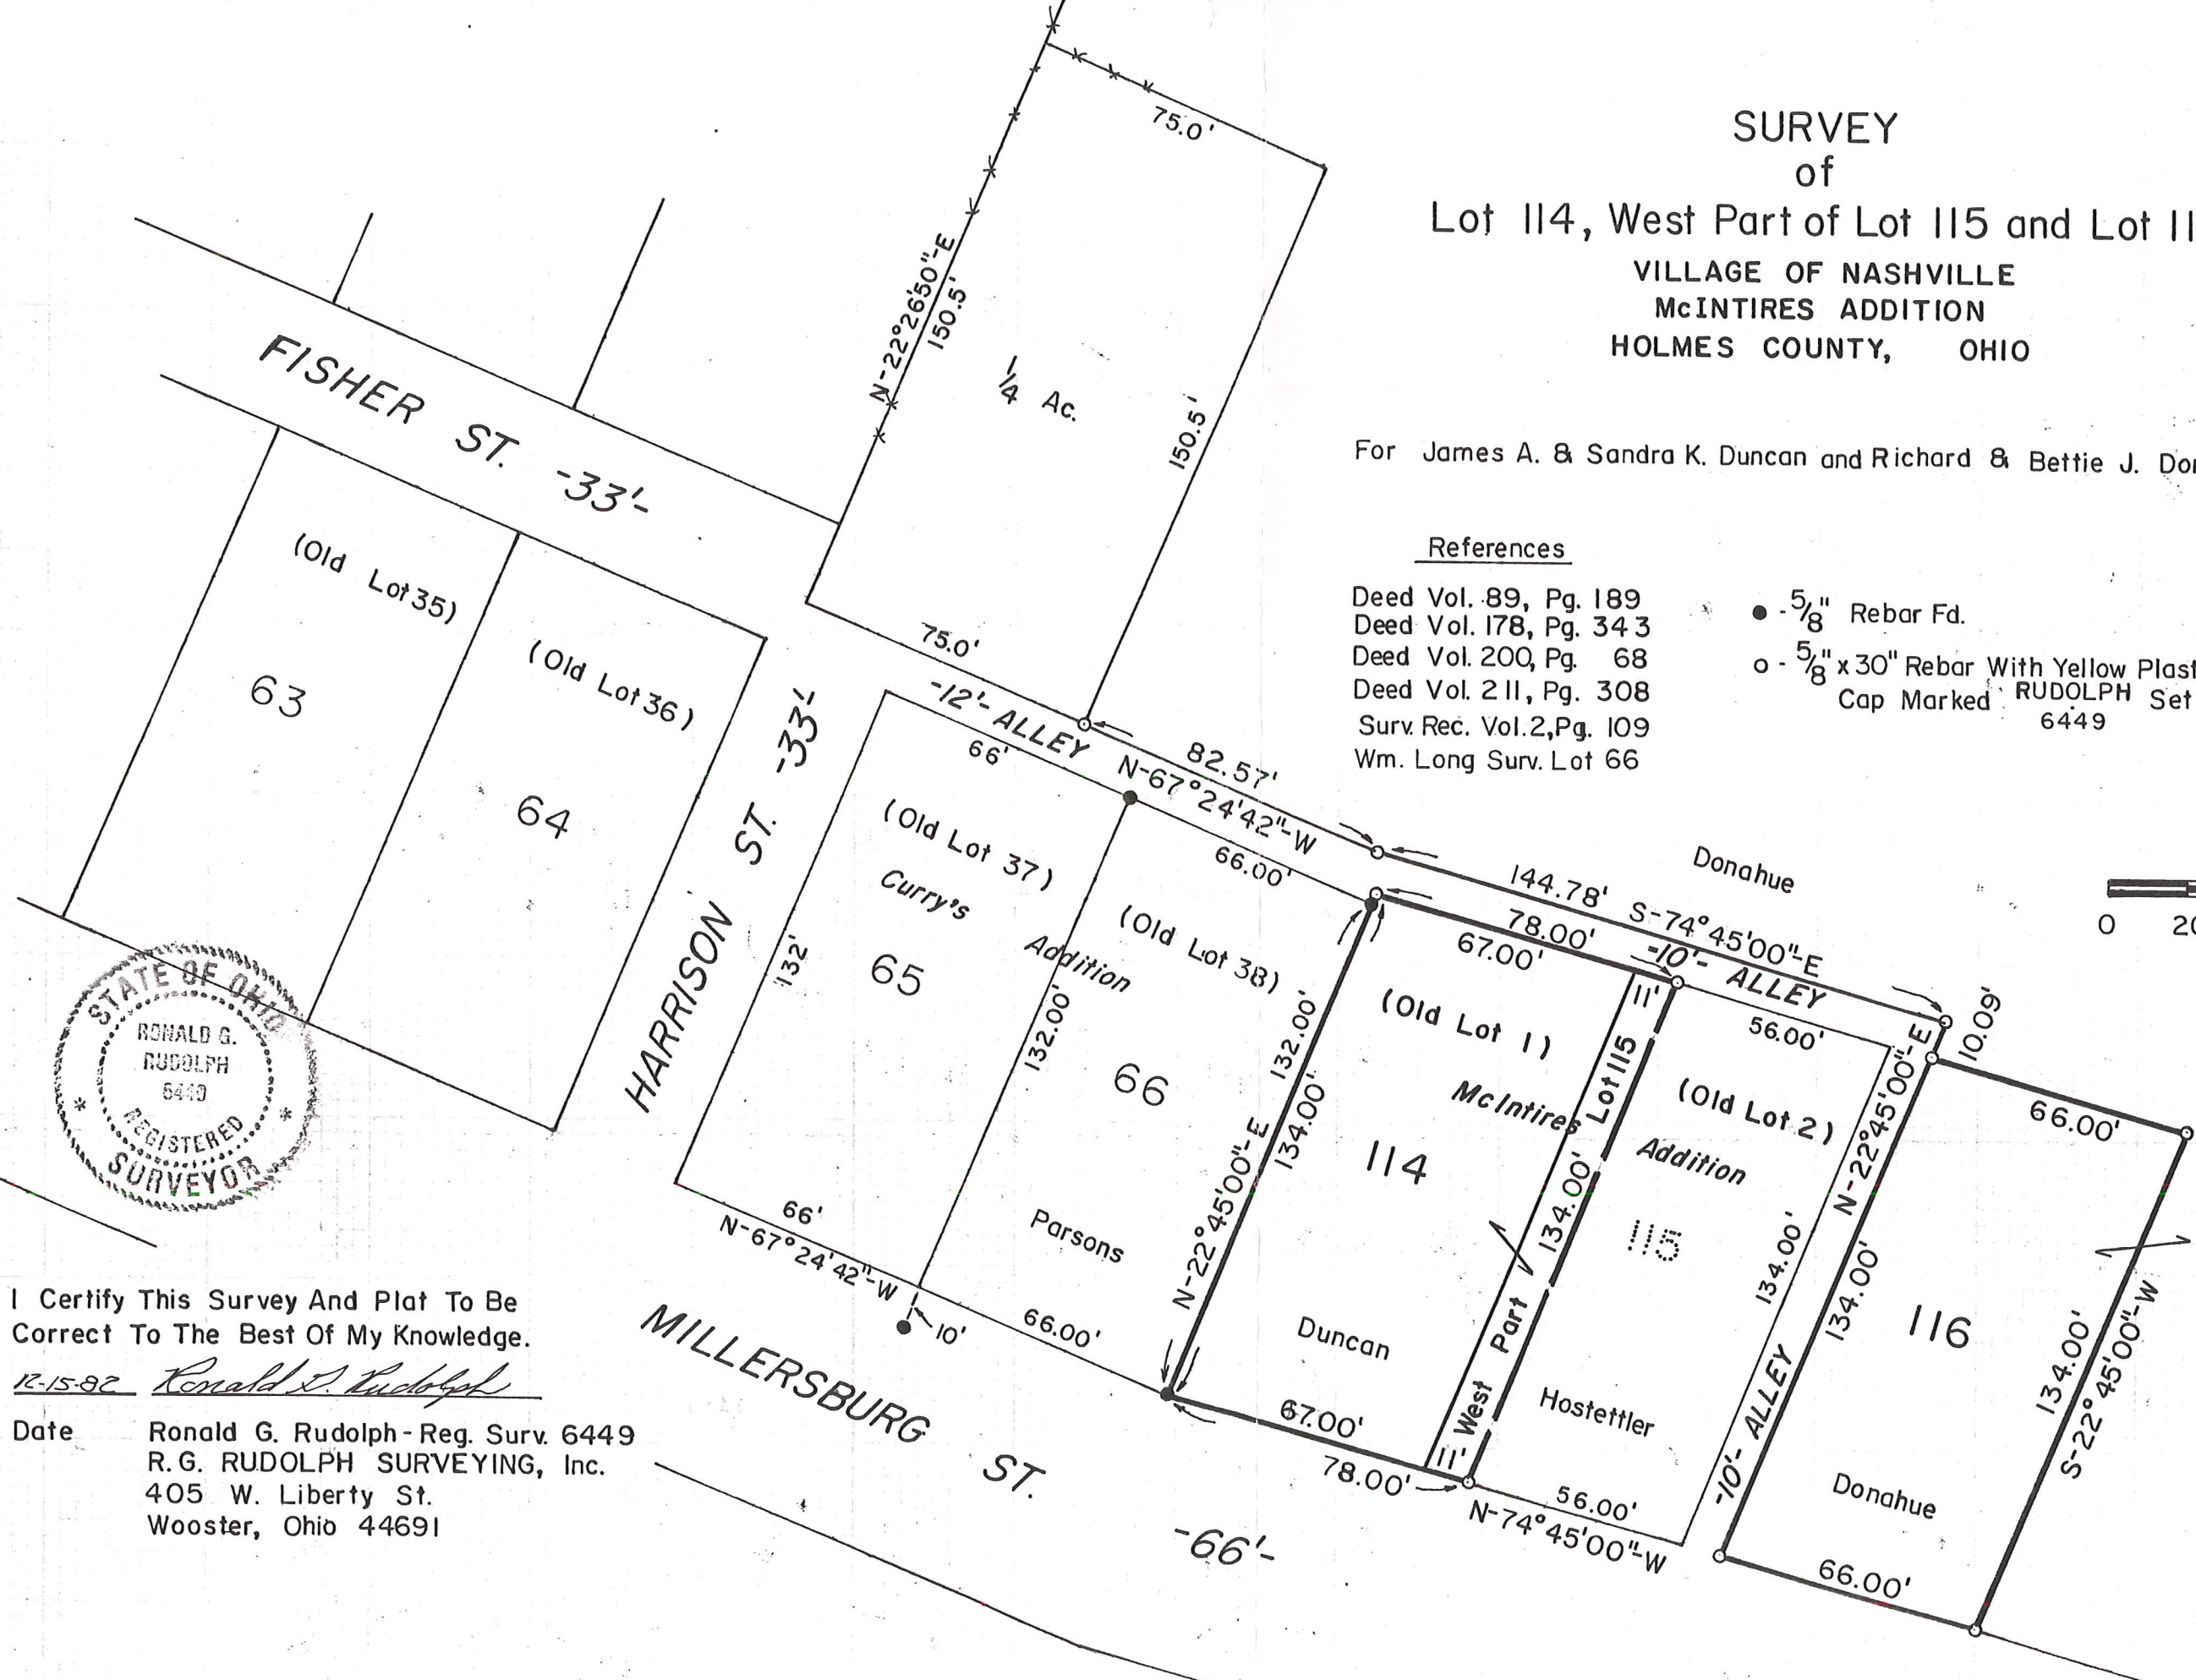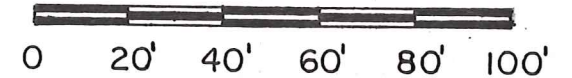

I Certify This Survey And Plat To Be Correct To The Best Of My Knowledge.

12-15-82 *Ronald G. Rudolph*

Date Ronald G. Rudolph - Reg. Surv. 6449
R.G. RUDOLPH SURVEYING, Inc.
405 W. Liberty St.
Wooster, Ohio 44691

Job No. 949