

VILLAGE OF NASHVILLE
LOT 14

WASHINGTON TOWNSHIP
S.E. QTR. SECTION 13
T-19 N; R-15 W
HOLMES COUNTY, OHIO

SURVEYED FOR: BUCKEYE DELI & PIZZA LLC

REFERENCES

O.R. VOL. 167 PAGE 954
O.R. VOL. 160 PAGE 847
PLAT VOL. 12 PAGE 967
PLAT VOL. 18 PAGE 758
PLAT VOL. 19 PAGE 4987

BASIS OF BEARINGS FROM
OHIO STATE PLANE COORDINATE
SYSTEM, NORTH ZONE, N.A.D. 83,
2011 ADJUSTMENT


MASTER PLAT

ACTION 1) CONVEY 0.102 ACRES TO ADJOINER
ACTION 2) CONVEY 0.090 ACRES



I CERTIFY THIS SURVEY TO BE CORRECT
TO THE BEST OF MY KNOWLEDGE.

Donald C. Baker
DONALD C. BAKER P.S. 6938
DATE: JUNE 12, 2023
KES\LCS
FILE NAME: WORK6\S-330-23\CNK

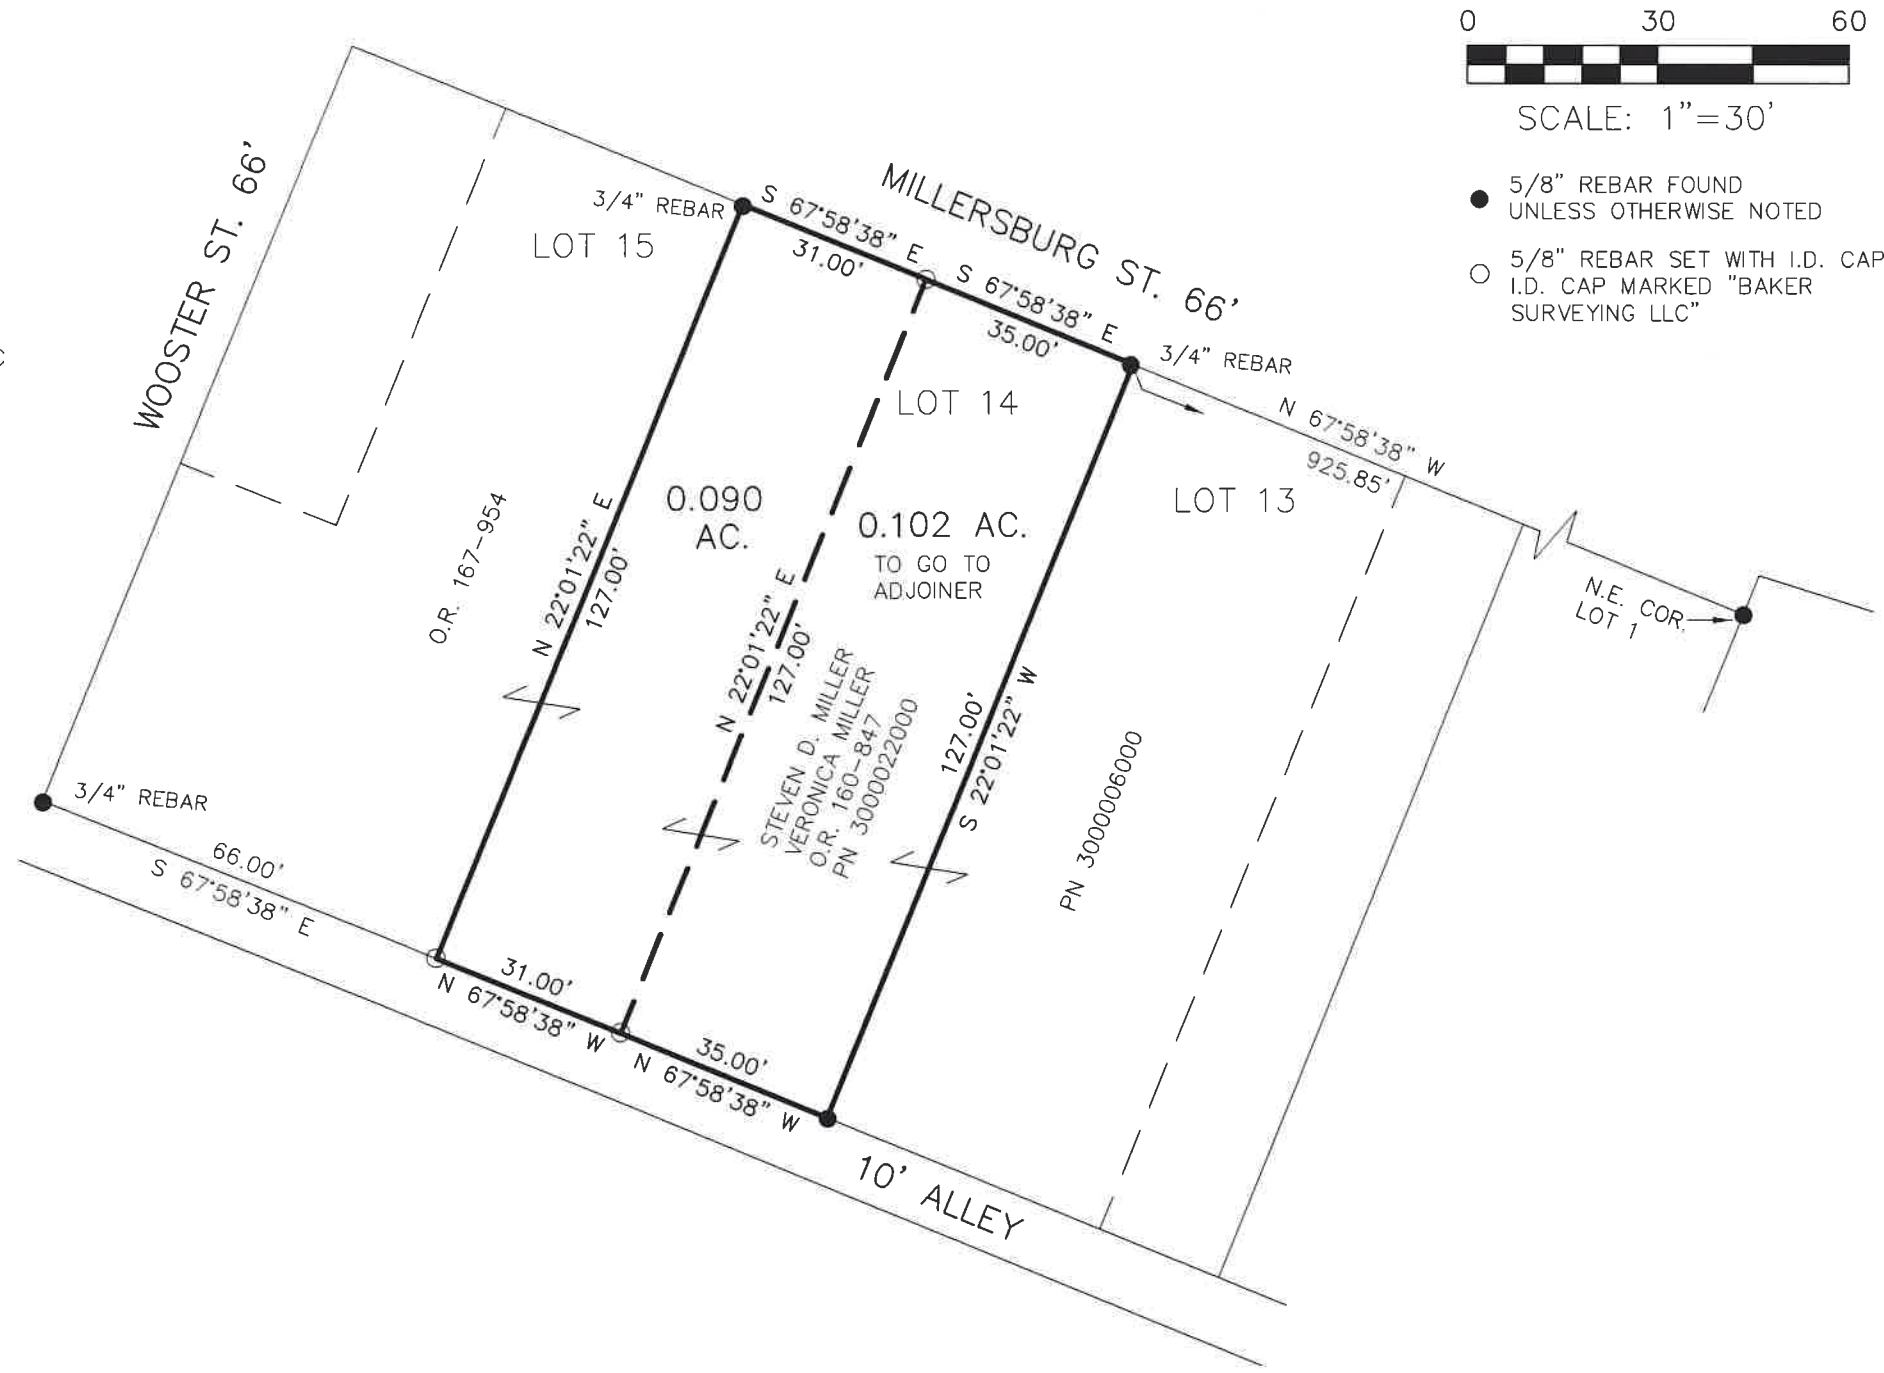

BAKER SURVEYING, LLC
138 N. CLAY STREET
MILLERSBURG, OHIO 44654
PH. 330-674-4788
EMAIL: bakersurveying@gmail.com