


404

L. J. Klingler - #8091

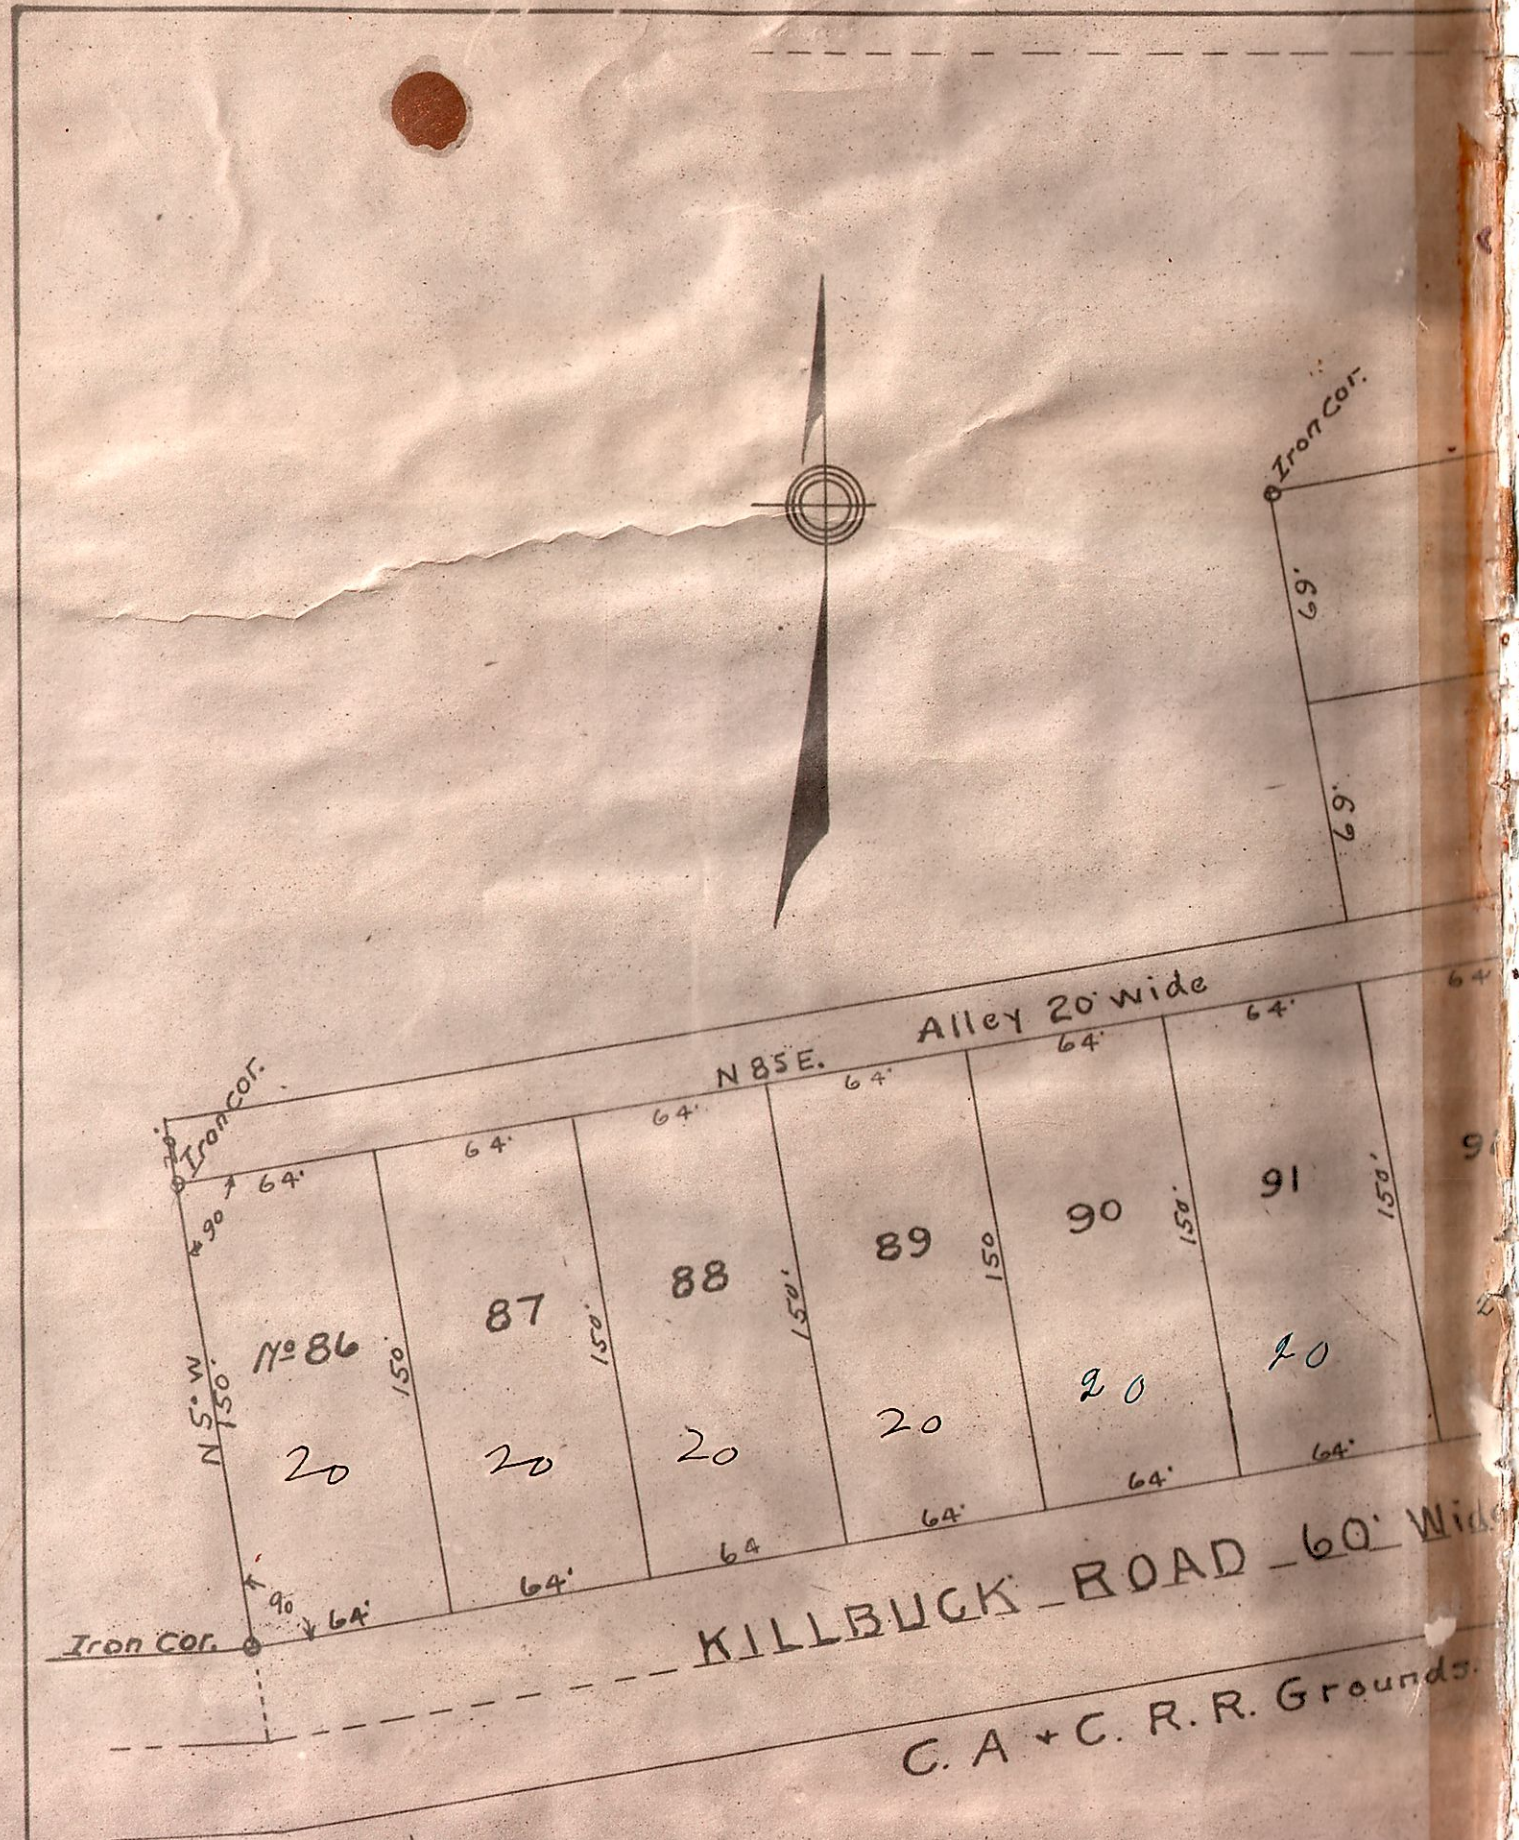

I hereby certify that this Sub-division of
 Inlots as hereon shown has been approved by
 the Council of the Village of Glenmont, Ohio

Swanburger Clerk.

Received August 20th 1925

Recorded August 20th 1925

Fees \$12.00

Harold Franks

Recorded

PLAT L.I. KLINGLER'S SUB DIVISION

I hereby certify that this is a true and correct Plat showing Lots, Steets and Alleys of L.I. KLINGLER'S Sub Division of Inlots situated on the N.W. Qr. of the S.E. Qr. of Section 1. in Tp. 8. Range 9. and being in the Incorporated Village of Glenmont, O. Surveyed and platted by me this 26th day of May A. D. 1925.


scale 60 Ft. = lin

W. Reidenbach, D. Co. Surfr

I hereby certify that the Lots hereon shown have been appraised according to law

J. D. Largo

Auditor

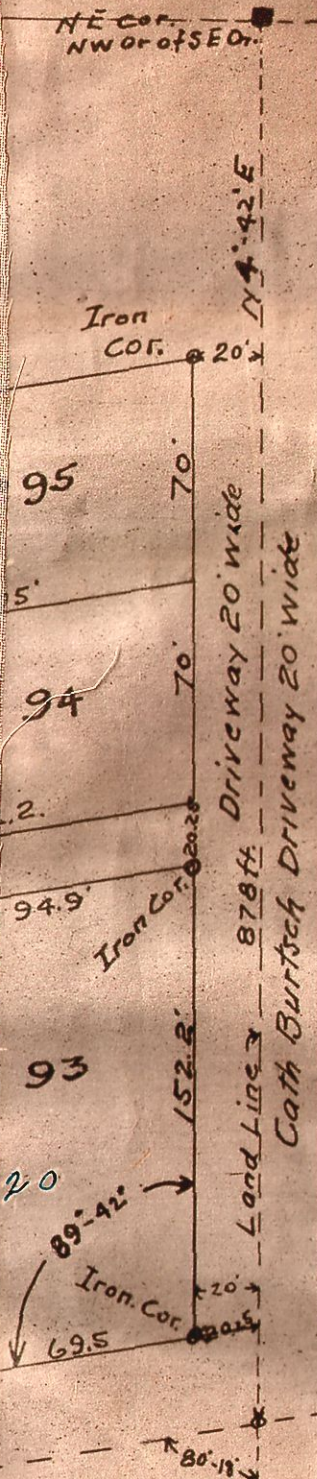

STATE OF OHIO Holmes Co. SS
personally before me appeared L.I. KLINGLER
and acknowledged himself to be the owner
and proprietor of the above Sub Division
of Inlots and that the streets and alleys
hereon shown are hereby dedicated to public use
subscribed to before me this..... day of June. 1925

L. I. Klingler Proprietor.

witness where of I have hereunto set my hand and Seal
this 26th day of May 1925

Edward Schuler
Notary Public