


PLAT of James E. Duncan's Addition to Hillbuck, Ohio.

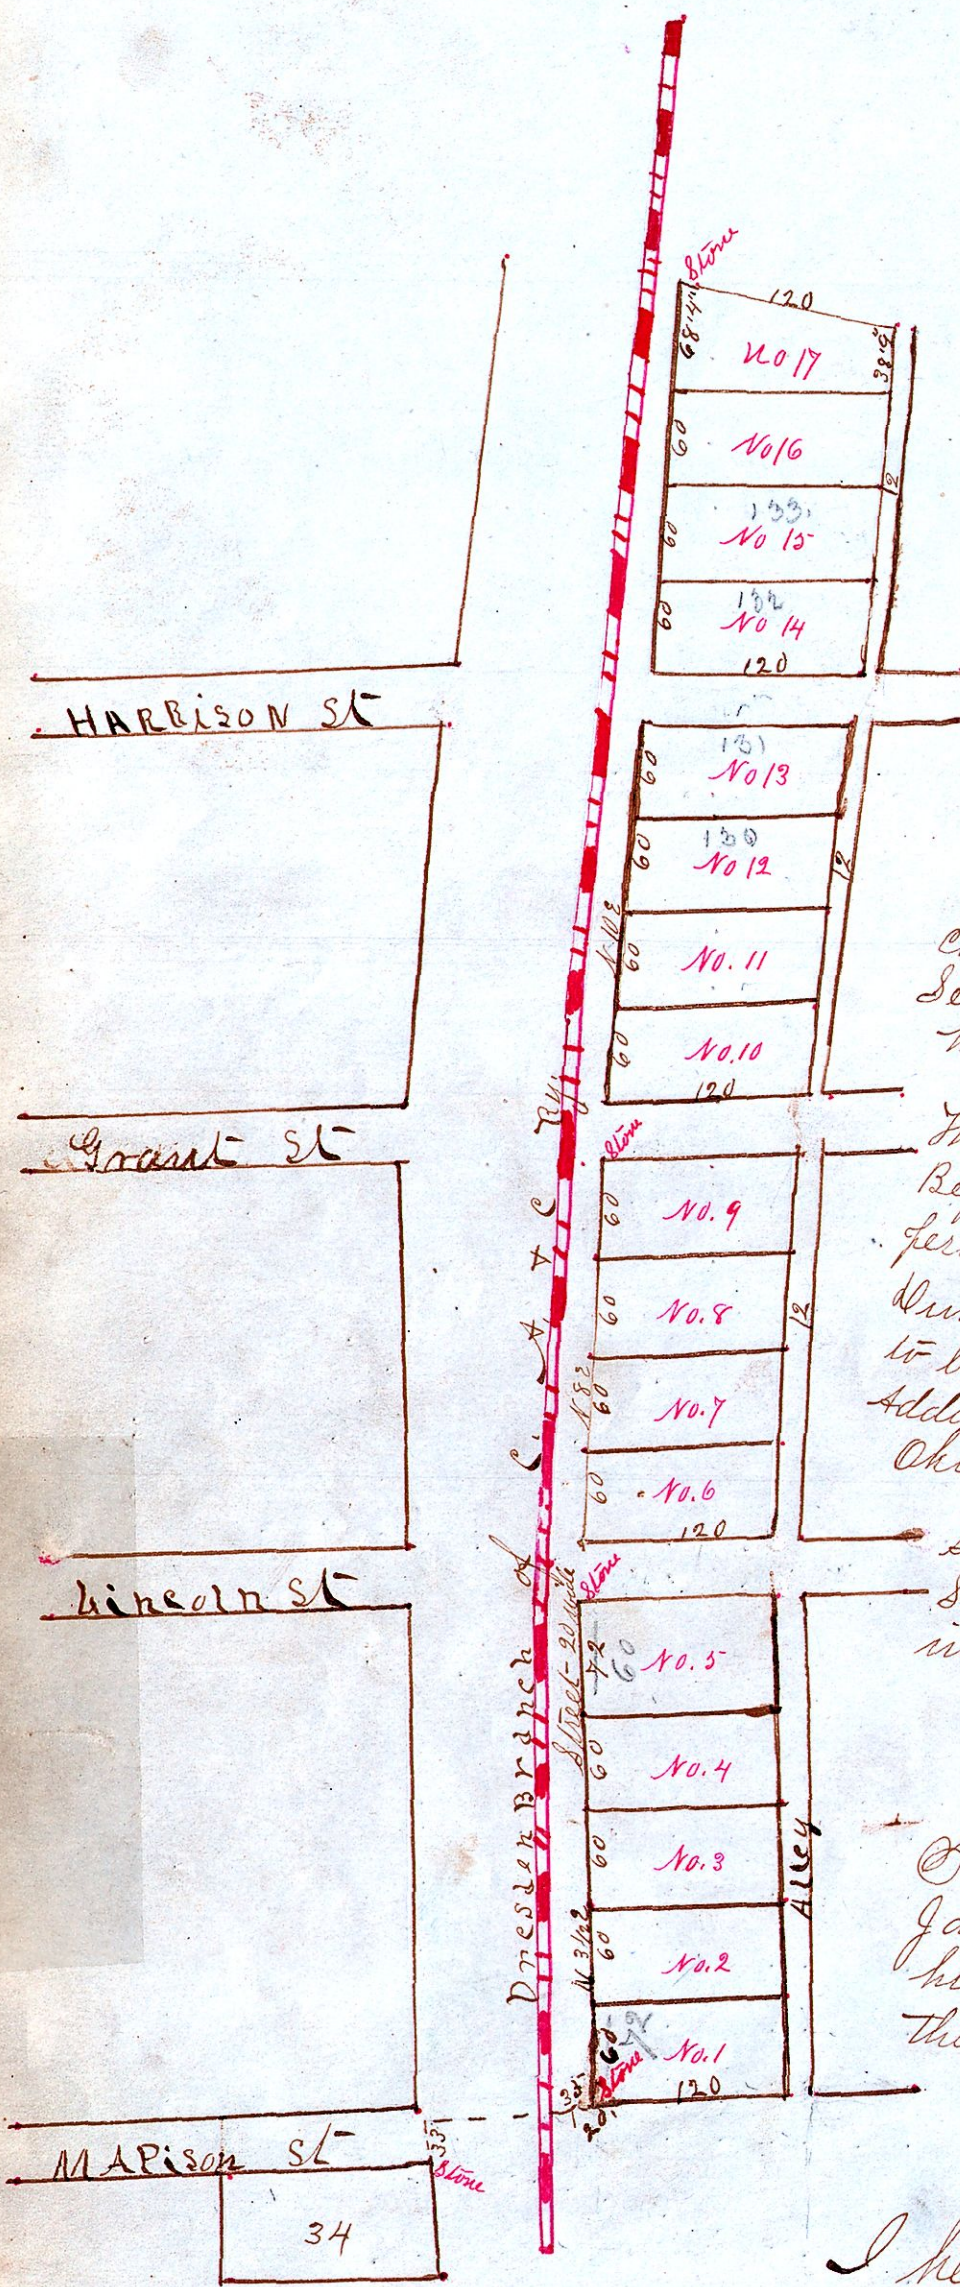

I hereby certify the above to be a correct Plat of the Streets, alleys and Lots of James E. Duncan's Addition to the village of Hillbuck Holmes County Ohio, the same being in the South E. 2nd of Sec. 6 T. 8 Range 7 in said county. March 20, 1889.

W. S. Hanna

County Surveyor

The State of Ohio Holmes county S.S. Before me a Notary Public in and for said county personally appeared James E. Duncan and Lillie A. Duncan his wife and acknowledged the above Plat to be a correct description of James E. Duncan's Addition to the village of Hillbuck Holmes County Ohio, as surveyed, and do hereby dedicate the Streets and alleys of the same to public use

Signed and acknowledged in presence of us
 J. A. Croskey
 William Croskey.

J. E. Duncan
 Lillie A. Duncan

Signed and acknowledged by the said James E. Duncan and Lillie A. Duncan his wife as their free and voluntary act this 5th day of December 1889.

Noty. Seal

C. C. Thompson
 Notary Public

I hereby certify that the within described town lots have been assessed according to law, Sept. 5th 1890.

E. A. Uhl

Auditor

Received and recorded September 5th 1890
 Jacob B. Lefley
 Recorder