


7 8 6 w/2

No 476.

See Page 354 This Vol

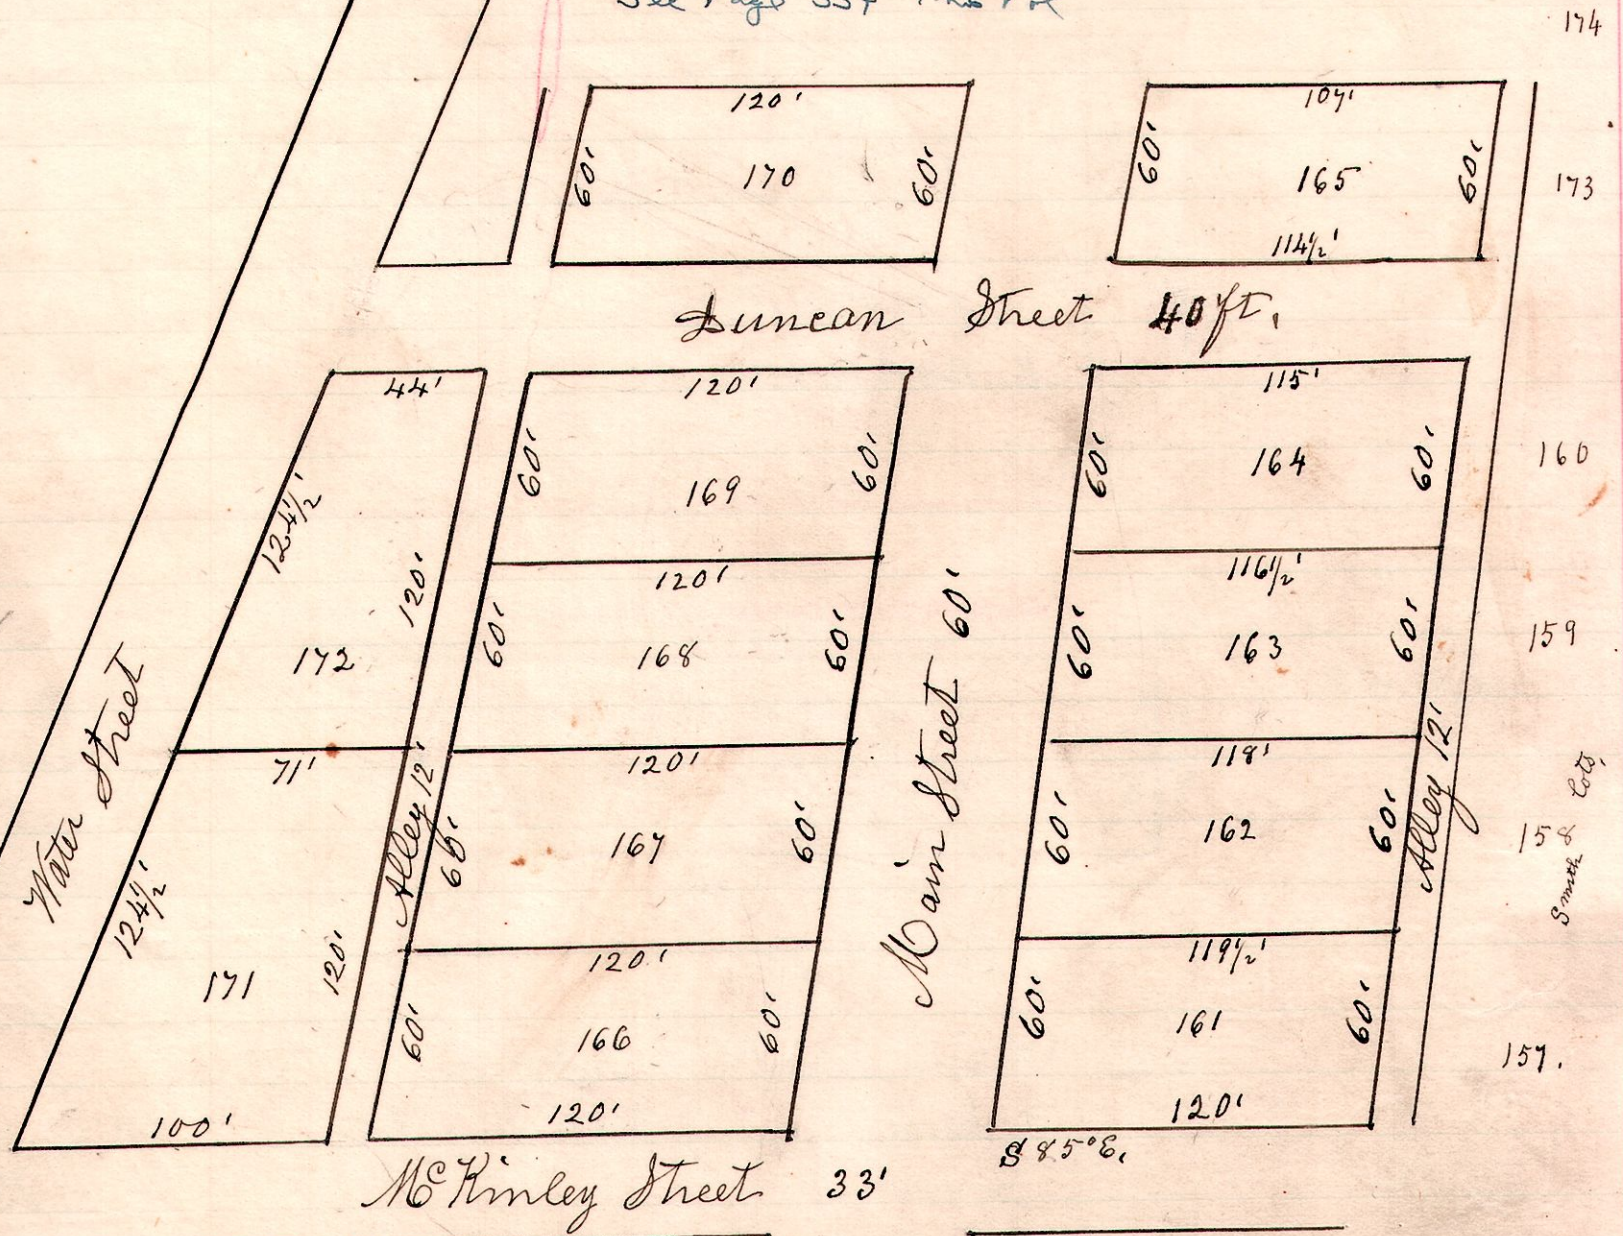

A survey made for G.C. & W. Dumean, being lots to the town of Hillbuck, Holmes County Ohio, and being north of present laid out lots, and situated on the west half of section 6. in Township 8. of Range 7.

March 12th 1903
 See page 203, 2nd page 252.

See P. 354 this volume

H. H. Robinson
 County Surveyor.

7 9 32.1st q/2

No 477


Louis

Meayers

Heirs Land.

March 13th 1903.
 H. H. Robinson
 County Surveyor.

Dedicated by
 Samuel C. Mayers

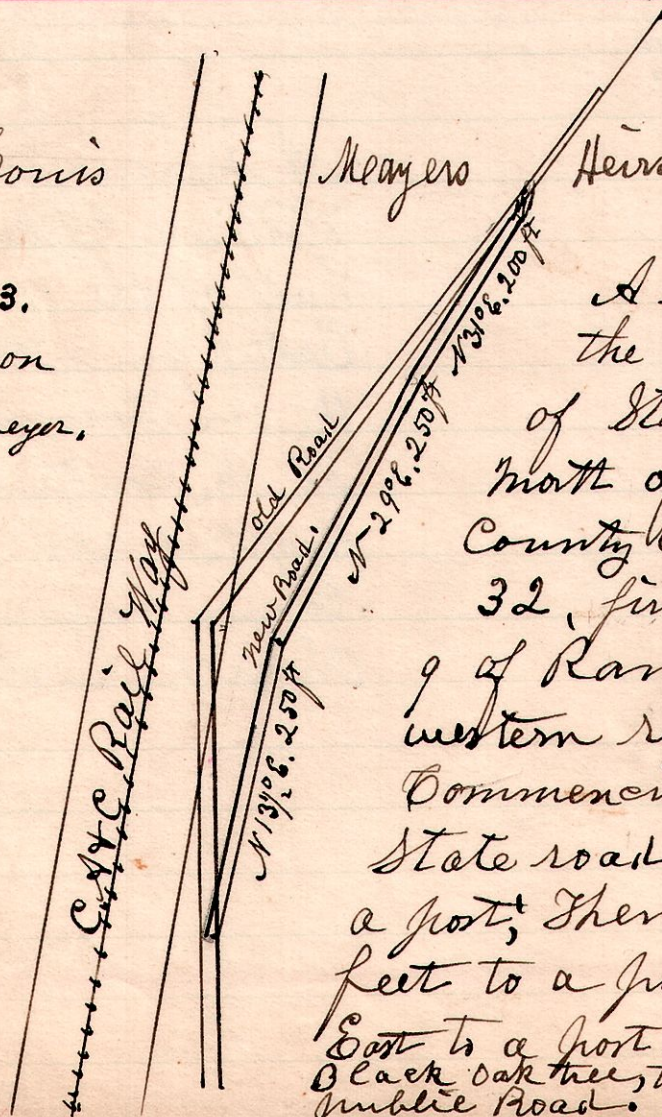

A survey made for the county for alteration of State Road, at the narrows north of Millersburg Holmes County Ohio, on lot number 32, first quarter, Township 9 of Range 7. Commencing at a stone in said State road, thence north 250 feet to a post; thence north 29° East 250 feet to a post; thence north 31° East to a post 20 feet East of a large black oak tree, thence to end in the center of the public Road.