
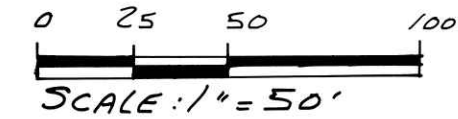


# LARRY P. KAUFFMAN ALLOTMENT No. 1

VILLAGE OF LOUDONVILLE <sup>vol 15 page 49</sup>

WASHINGTON TOWNSHIP  
N.W. QTR. SECTION 6  
T-19 N R-15 W  
HOLMES COUNTY, OHIO

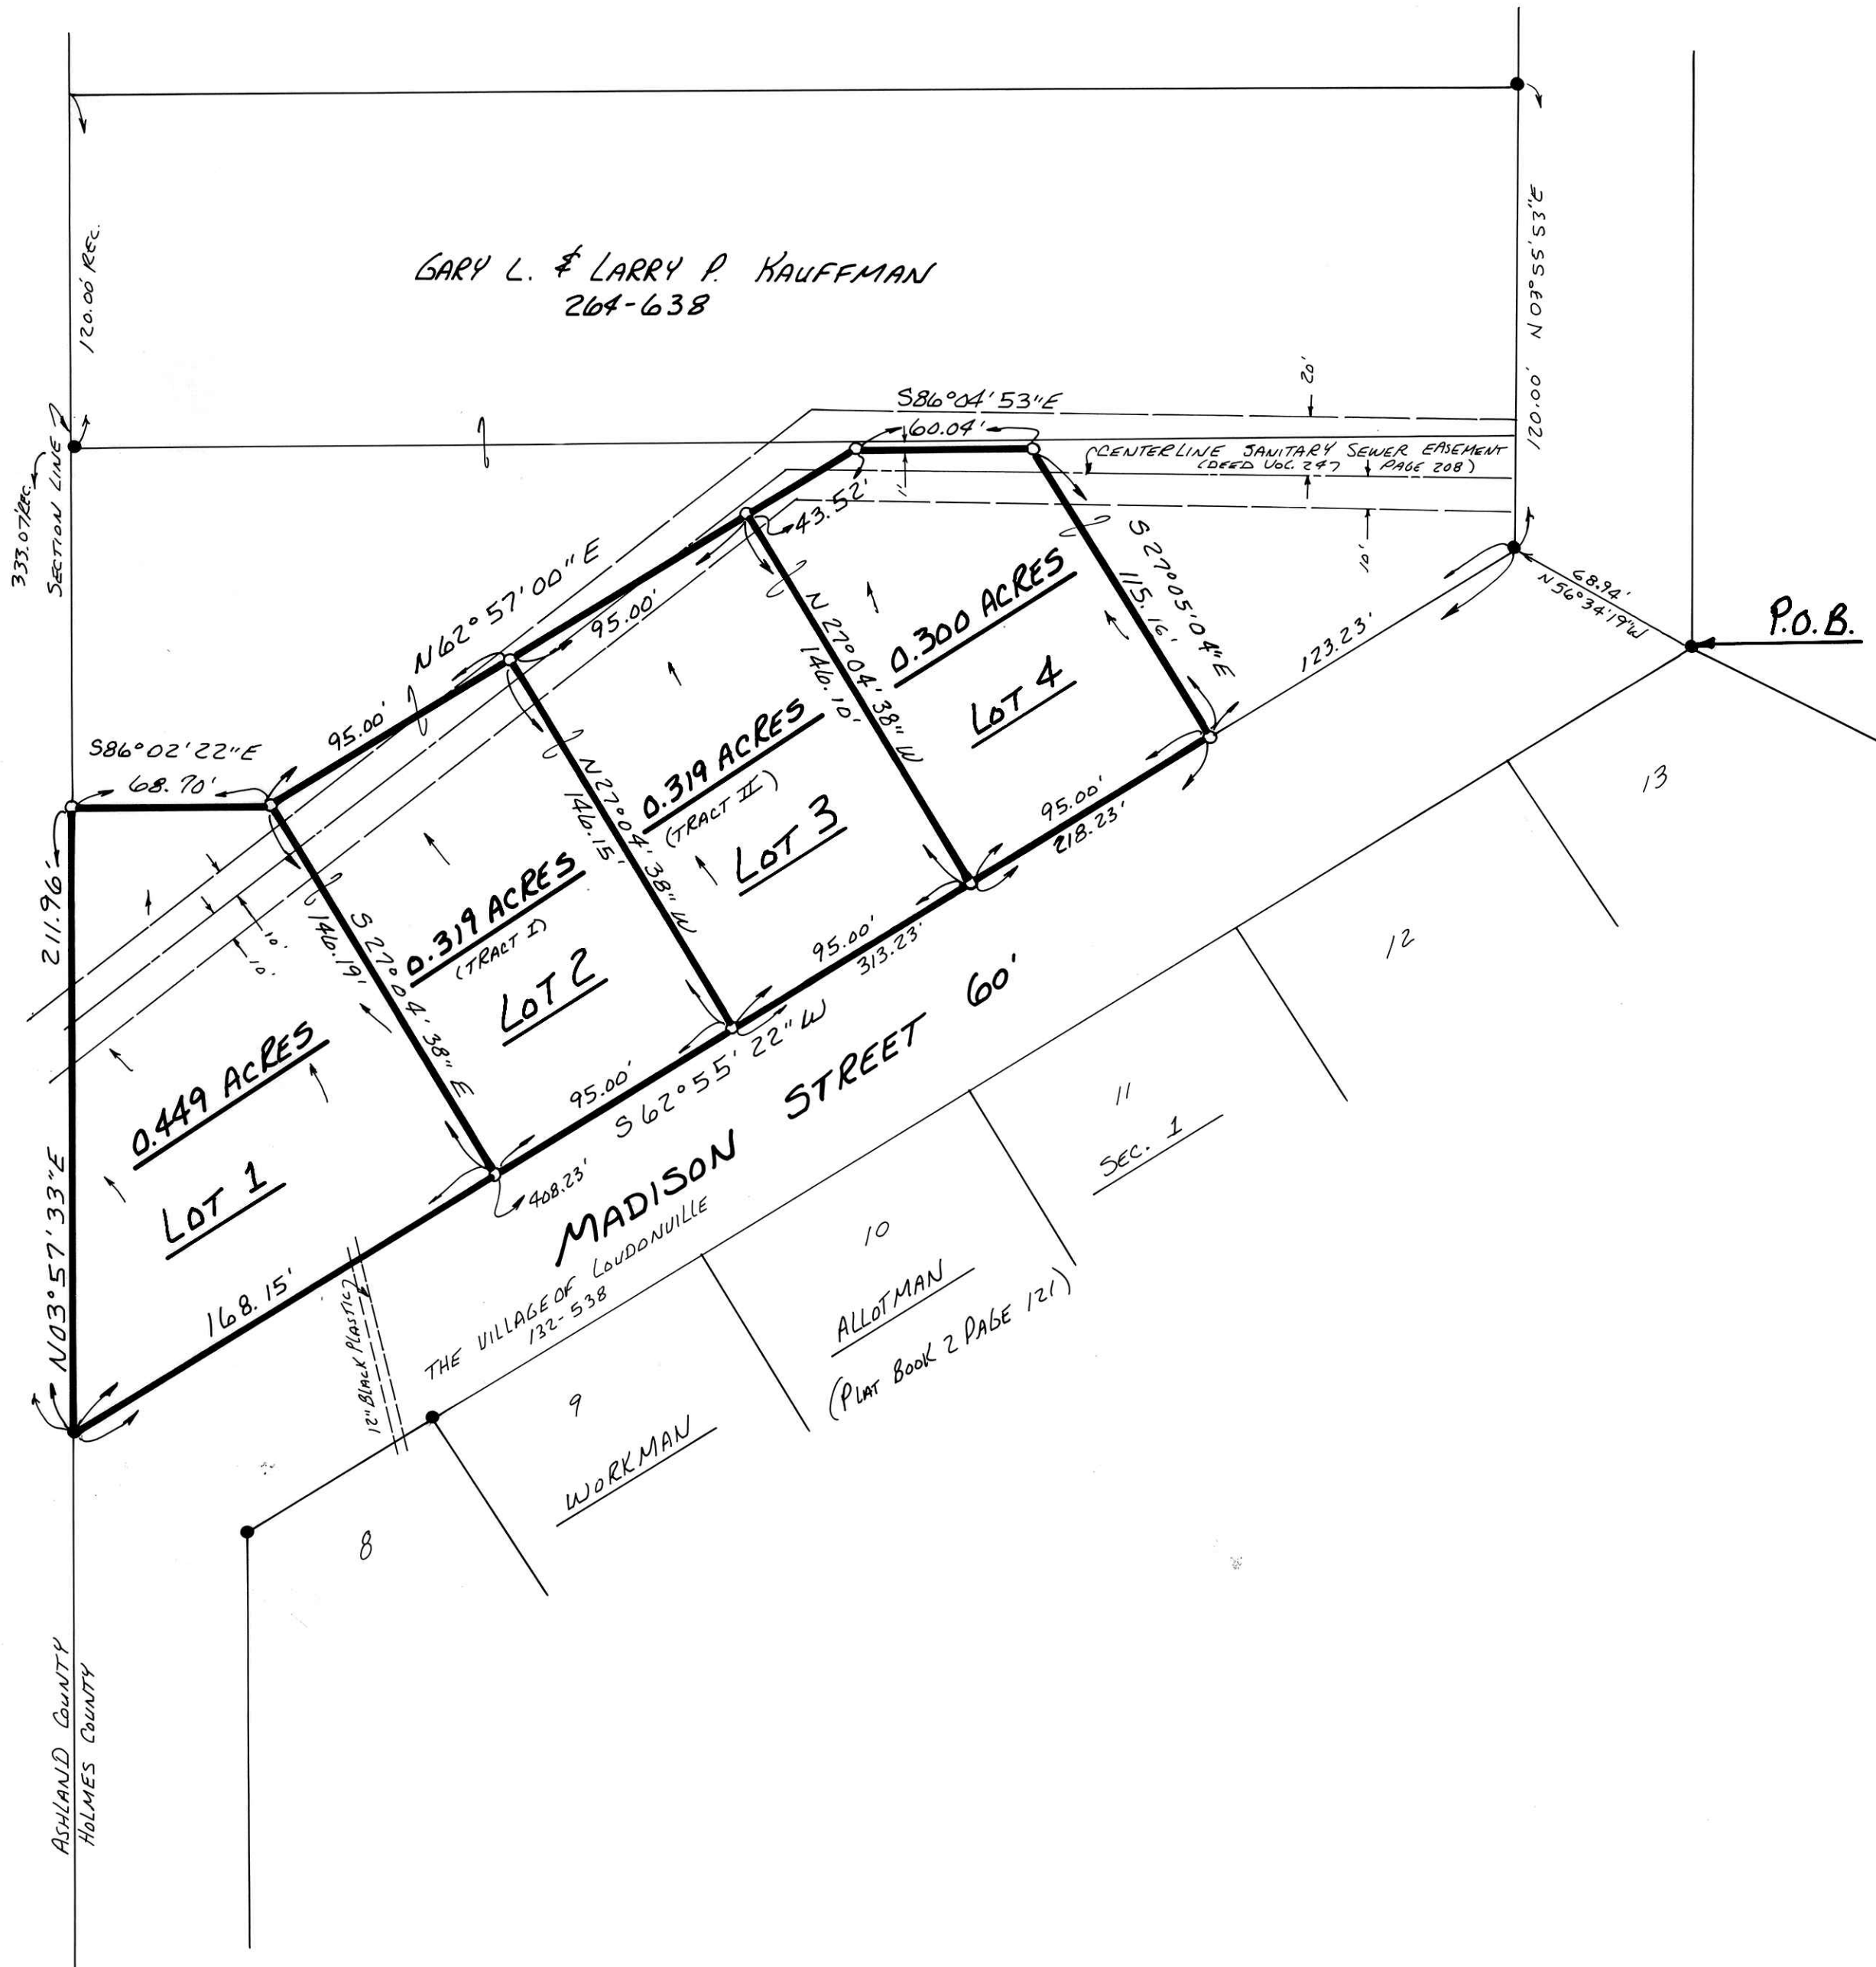

- IRON PIN FOUND
- 5/8" RE BAR WITH I.D. CAP SET
- I.D. CAP MARKED "BAKER 6938"

### REFERENCES:

- DEED VOL. 132 PAGE 538
- DEED VOL. 263 PAGE 867
- DEED VOL. 247 PAGE 208
- PLAT VOL. 2 PAGE 121
- PLAT VOL. 8 PAGE 60
- DEED VOL. 264 PAGE 638

BEARINGS FROM PLAT VOL. 8 PAGE 495

### OWNERS:

GARY L. & LARRY P. KAUFFMAN  
634 T.R. 2724  
LOUDONVILLE, OHIO 44842

**CERTIFICATE OF APPROVAL FOR RECORDING**  
 I HEREBY CERTIFY THAT THE SUBDIVISION PLAT SHOWN HEREON HAS BEEN FOUND TO COMPLY WITH THE SUBDIVISION REGULATIONS FOR LOUDONVILLE, OHIO, WITH THE EXCEPTION OF SUCH VARIANCES IF ANY, AS ARE NOTED IN THE MINUTES OF THE LOUDONVILLE PLANNING COMMISSION AND THAT IT HAS BEEN APPROVED FOR RECORDING IN THE OFFICE OF THE COUNTY RECORDER.  
 DATE 8-29, 1994  
Mark R. Kern  
 CHAIRMAN, LOUDONVILLE PLAN. COMM.

**CERTIFICATE OF COUNTY AUDITOR**  
 I HEREBY CERTIFY THAT THERE ARE NO DELINQUENT OR UNPAID TAXES OF RECORD UPON THE SUBDIVISION PLAT AS SHOWN HEREON AS OF THE DATE OF TRANSFER.  
 TRANSFERRED MARCH 2, 1995  
 DATE  
 191431  
Richard Shaver  
 HOLMES COUNTY AUDITOR

**CERTIFICATE OF COUNTY RECORDER**  
 I HEREBY CERTIFY THAT THE ATTACHED PLAT WAS RECEIVED FOR RECORD NOV 02 1995, 1995 AT 2:55 P.M.  
 AND WAS RECORDED NOV 03 1995, 1995 IN VOLUME 15, PAGE 49 OF THE HOLMES COUNTY RECORDS.  
 FEE \$21.00  
Sally Disher  
 HOLMES COUNTY RECORDER



I CERTIFY THIS SURVEY TO BE CORRECT TO THE BEST OF MY KNOWLEDGE.  
 DATE AUG 17, 1994  
Donald C. Baker  
 DONALD C. BAKER P.S. 6938  
 5958 T.R. 322  
 MILLERSBURG, OHIO 44654  
 PH. (216) 674-4788