


E.N. - Bigelow Cemetery Plat Piled

Received for Record Feb. 19. 1934  
Recorded Feb. 27. 1934  
Fees \$2.20

*Geneva D. Crissey*  
Recorder

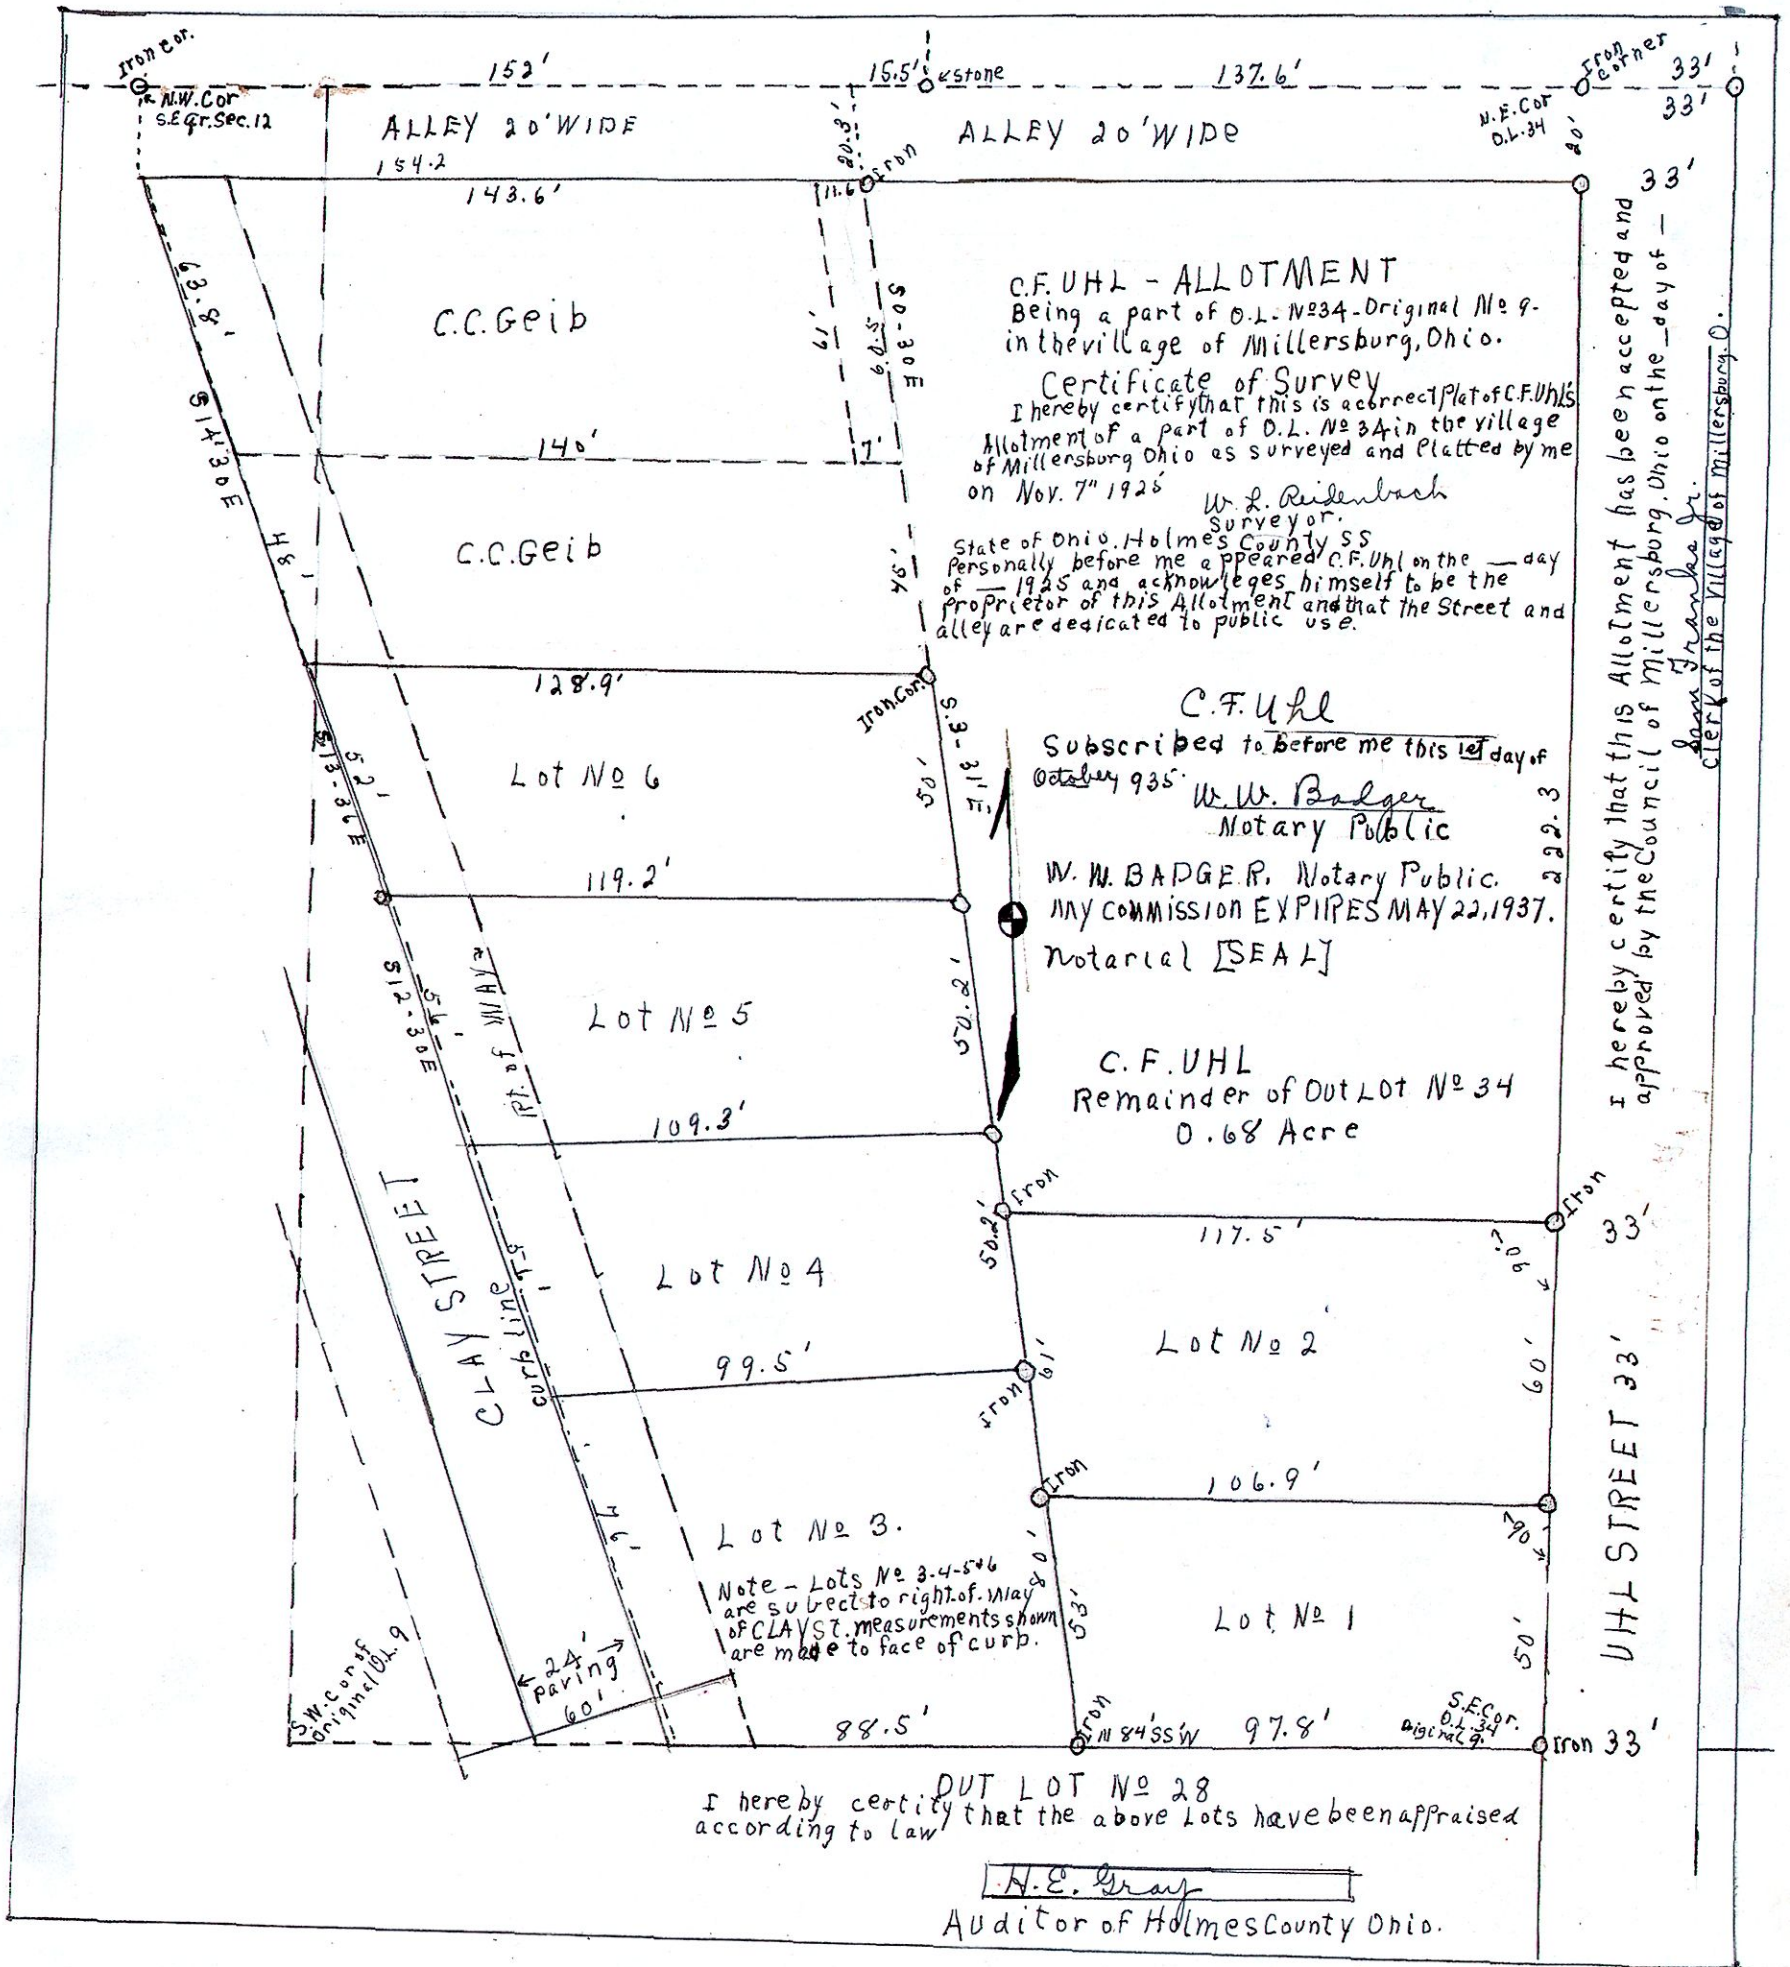

Uhl Street is 33 feet wide from end to end but the Council of the village of Millersburg, Holmes County, Ohio, accept the within sub. division and as a condition thereof agree not to remove any of the buildings north of Lot No. two for a period of ten years and if desired to be removed then to be at the expense of the village but without damage to the owner of the buildings.

It is also agreed that the shade tree in front of lot no. two is not to be removed or disturbed but is reserved for the benefit of the owner of lot no. two.

Received for Record Oct. 10, 1935  
 Recorded Oct. 14, 1935  
 Fee \$2.50

Geneva D. Crissey  
 Recorder