


8
8
Vroine & Onos Addition to the Town of Millersburg

Jackson Street 66 feet wide

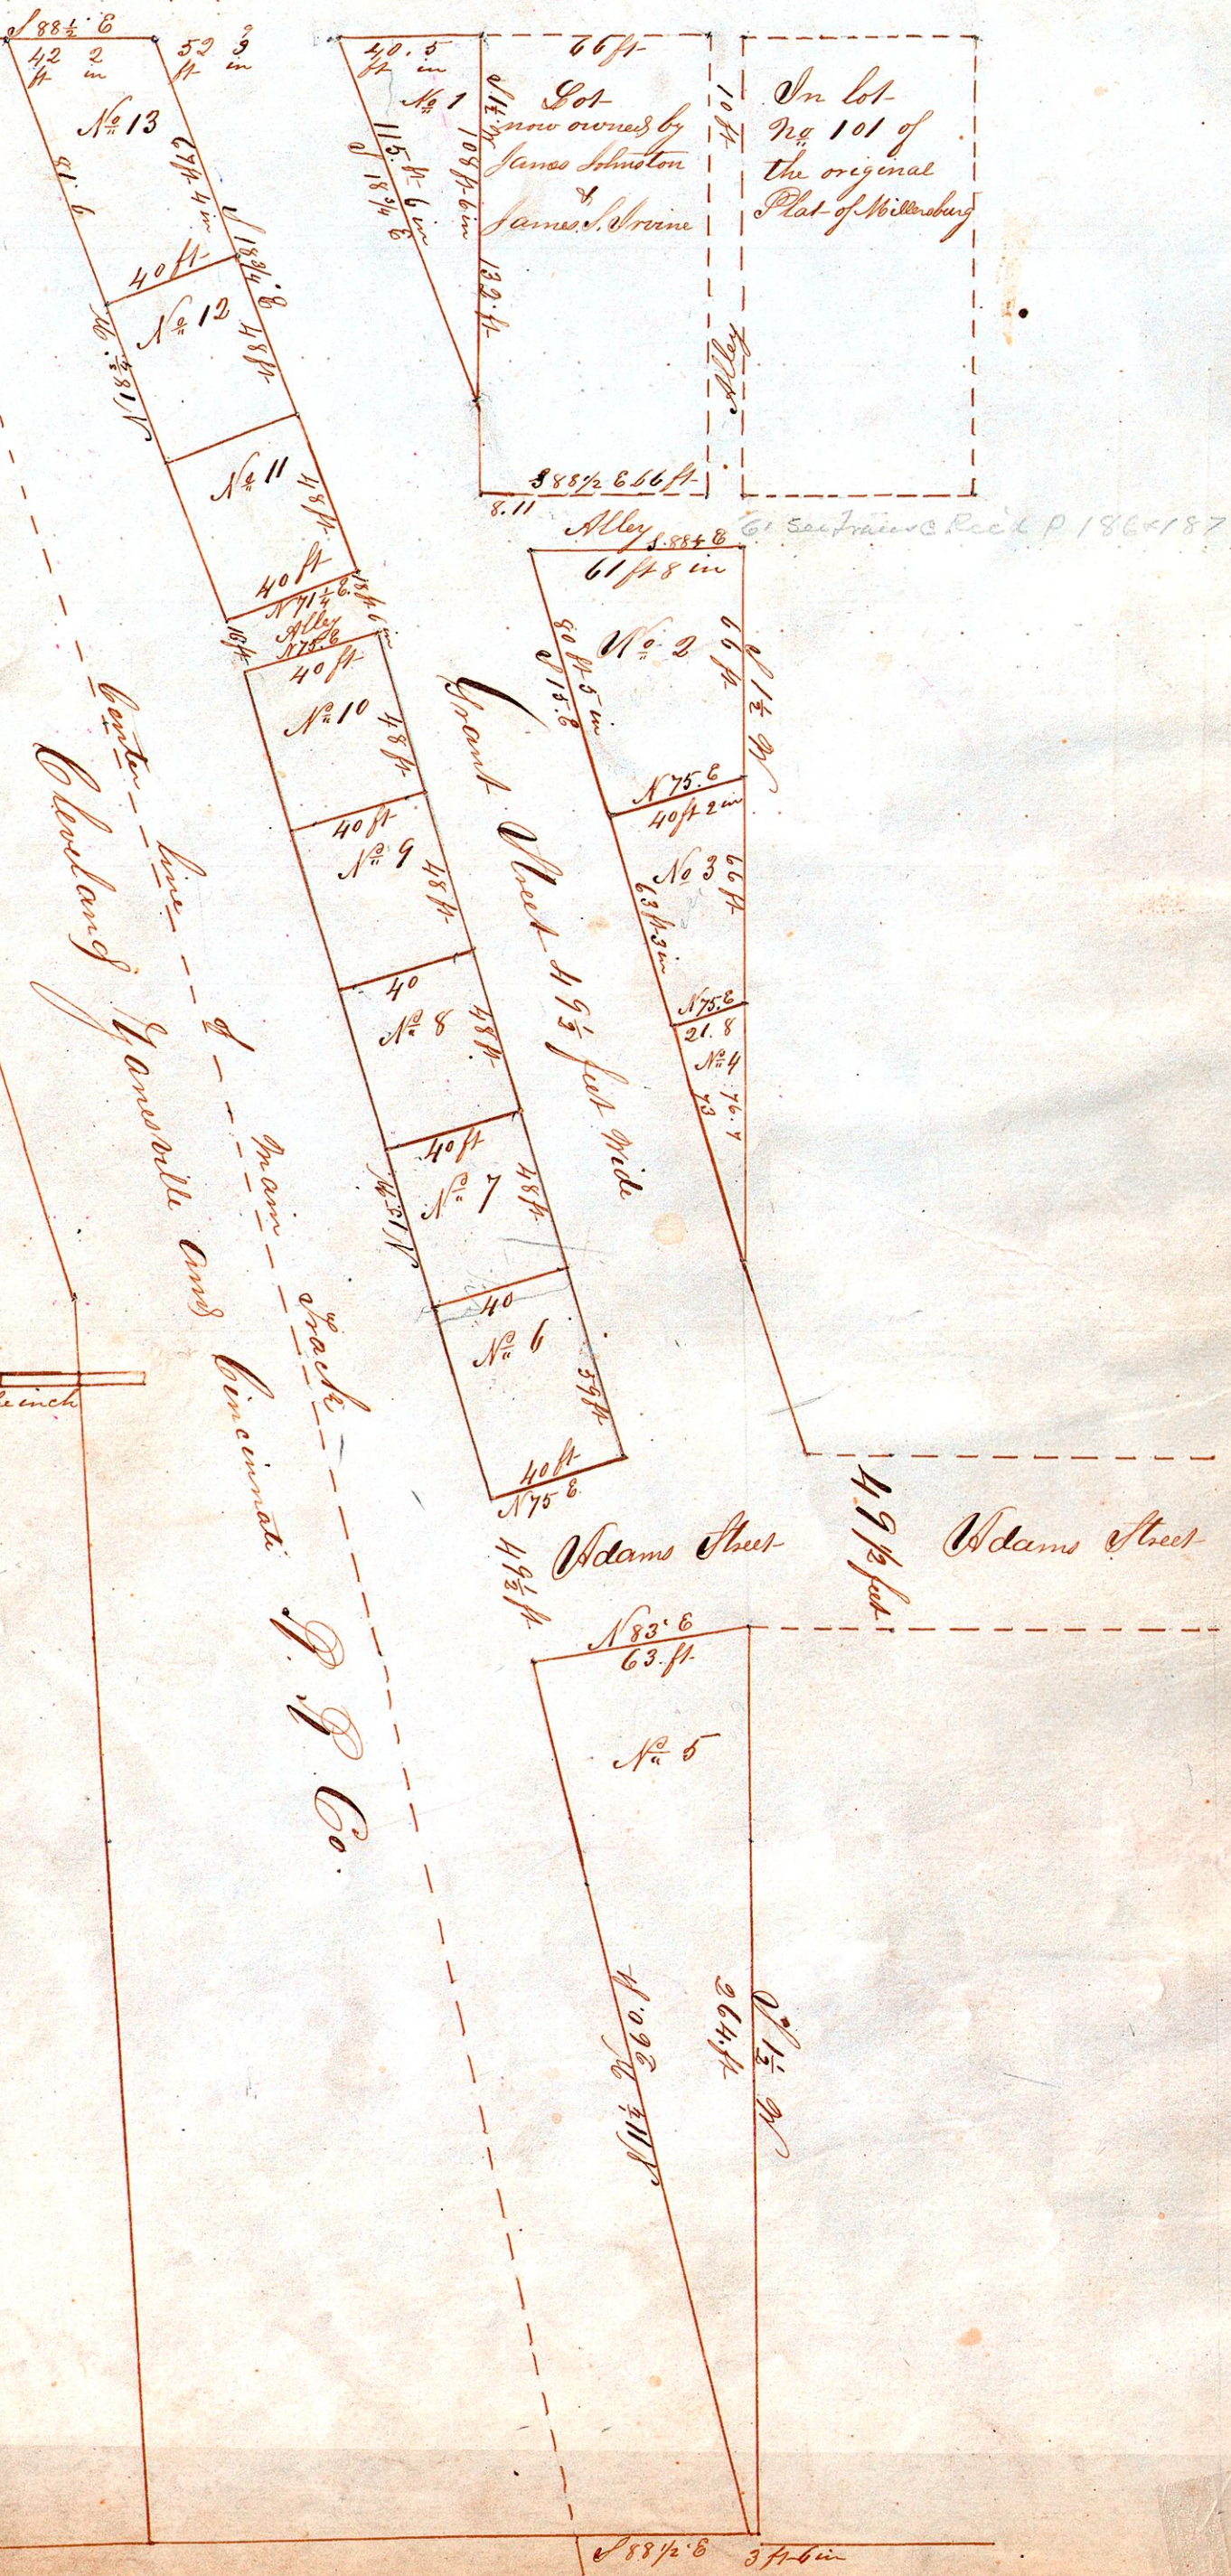

I Samuel Robinson a surveyor resident in Holmes County Ohio hereby certify the above to be a true & correct Plat of an lots by me surveyed stated out and Platted for James & Irvine & Robert H. Enos as an addition to the town of Millersburg the seat of Justice for said Holmes County the same being a part of & situated on the south side of the south west Quarter of section twelve (12) Township nine (9) of Range seven (7) in the United States military district The relative situation of said addition of lots & streets to the original Plat of said Town of Millersburg being as indicated by said Plat the lots thirteen in number & the streets and alleys being of the size extent and bearing as notes on said Plat. I have also caused a Stone of about two feet in length & about 14 inches square at top to be fixed at the north east corner of lot number one. future measurements to be made from the south west corner of said Stone

June 22nd A.D. 1853. Samuel Robinson Surveyor

The State of Ohio
Holmes County

Remembered
It is remembered that on the 22^d day of June A.D. 1853. personally appeared before me one of the Justices of the peace in & for said County the above named James & Irvine & Robert H. Enos who severally acknowledged themselves to be the Proprietors of the above addition to the town of Millersburg and that the lots streets and alleys therein are correctly described and set forth in said Plat & the Certificate thereto appended by Samuel Robinson the Surveyor thereof

Witness my signature and seal the date above written

Geo W. Hop. J. P. Seal

Presented for record in this office June 22nd A.D. 1853 Recorded on the 23^d day of same month

W. B. Paiff
Recorded