


John Ingles Addition to the town of Millersburg, (1st Addition)

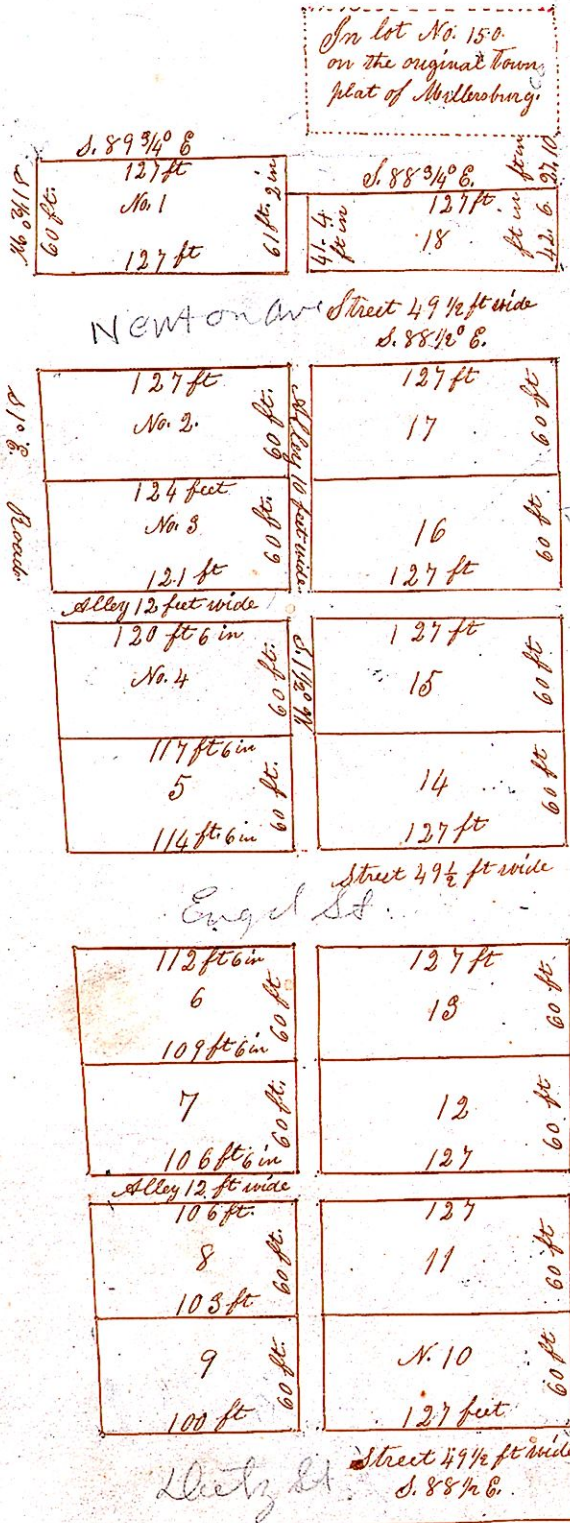

42.6
27.10
70.4

66
29.10
93.10

Scale 100 feet to the inch

I do hereby certify that the above is a correct plat, of the first addition of S^u. lots to the town of Millersburg in Holmes County, Ohio, laid out by John Ingles, proprietor of said lots.
The numbers of the lots, with their courses, and distances are correctly marked on the above Plat, said lots are situate on the North West part of the North East quarter of section 19, in township 9, of R. 7.
Stone planted at the North East corner of lot number 17 to make future surveys from,
June 24th 1850
Samuel Robinson Surveyor.

Presented July 4th A.D. 1859, and recorded the 7th day of the same month.
J. W. Wheaton
Recorder

State of Ohio
Holmes County ss
Be it remembered, that on the 28th day of August A.D. 1860, Personally appeared
Jas. the undersigned, a Notary Public in and for said County of Holmes and State of Ohio, and acknowledged himself to be the Proprietor of the above-platted addition to the town of Millersburg in said County and State aforesaid, and that the lots, streets, and alleys therein are correctly described and set forth and numbered in the above Plat, and that the Certificate thereto appended by Samuel Robinson the Surveyor thereof is genuine.
Witness my hand and official seal at Millersburg this day and year above written.
John Ingles (seal)
Notary Seal

The above acknowledgment was presented for record this 28th day of August 1860 and recorded
A. J. Bell County Recorder