


Sabrina Gaskill's addition to Millersburg, O.

A plat of lots of the first addition of Sabrina Gaskill to the Town of Millersburg in the County of Holmes & State of Ohio

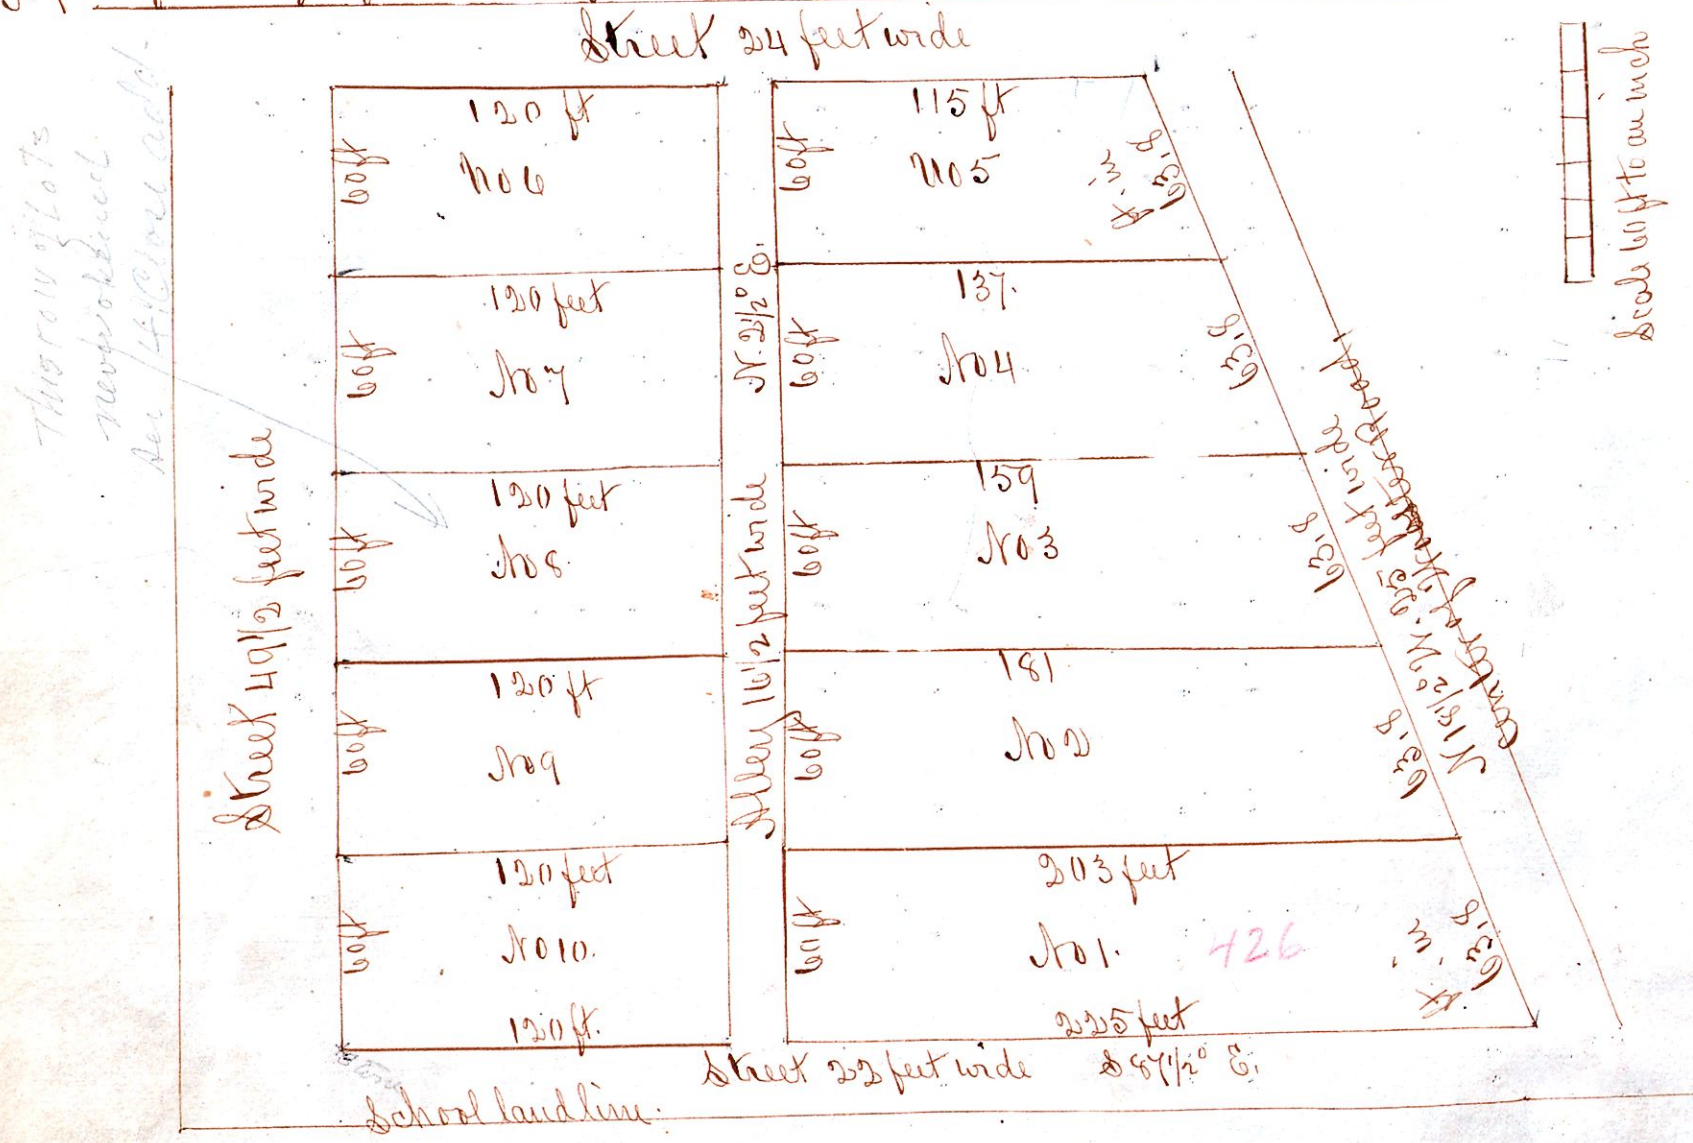

I do hereby certify that the above is a correct plat of lots situated on lot No. 9 in Becketts addition of lot lots, which is situated on lot No. 47 in the 1st quarter township, township No. 9 of range No. 7 of the Connecticut western reserve school lands in Holmes county Ohio. A stone 6 inches diameter planted in the south west corner of lot No. 10 from which to make future surveys.
August 9th 1873.

Attested by
L. H. Woakes
S. R. Hoagland

Samuel Robinson, Surveyor
Sabrina Gaskill, Proprietor

The State of Ohio Holmes County, ss.

I Sabrina Gaskill of the county of Holmes aforesaid do hereby acknowledge the above to be a true plat of the lots, streets and alleys by me laid out as the 1st addition of Gaskill's addition of lot lots to the Incorporated village of Millersburg in Holmes county Ohio, and that the same is my free act and deed
Sabrina Gaskill

Signed and acknowledged by the above named Sabrina Gaskill as her free act and deed as the Plat aforesaid, August 18th 1873.
Seander R. Hoagland, Notary Public.

Received for record August 22nd 1873. Re-ordered August 26th 1873
Mrs. C. McDowell Recorder