


PLAT OF TEISHER'S SUB-DIVISION OF INLOTS

THIS SUB-DIVISION IS A PART OF THE SOUTH PART OF OUTLOT #122
IN THE VILLAGE OF MILLERSBURG AND CONTAINS 2.71 AC.

HOLMES COUNTY MEMORIAL HOSPITAL

SCALE 1" = 50'

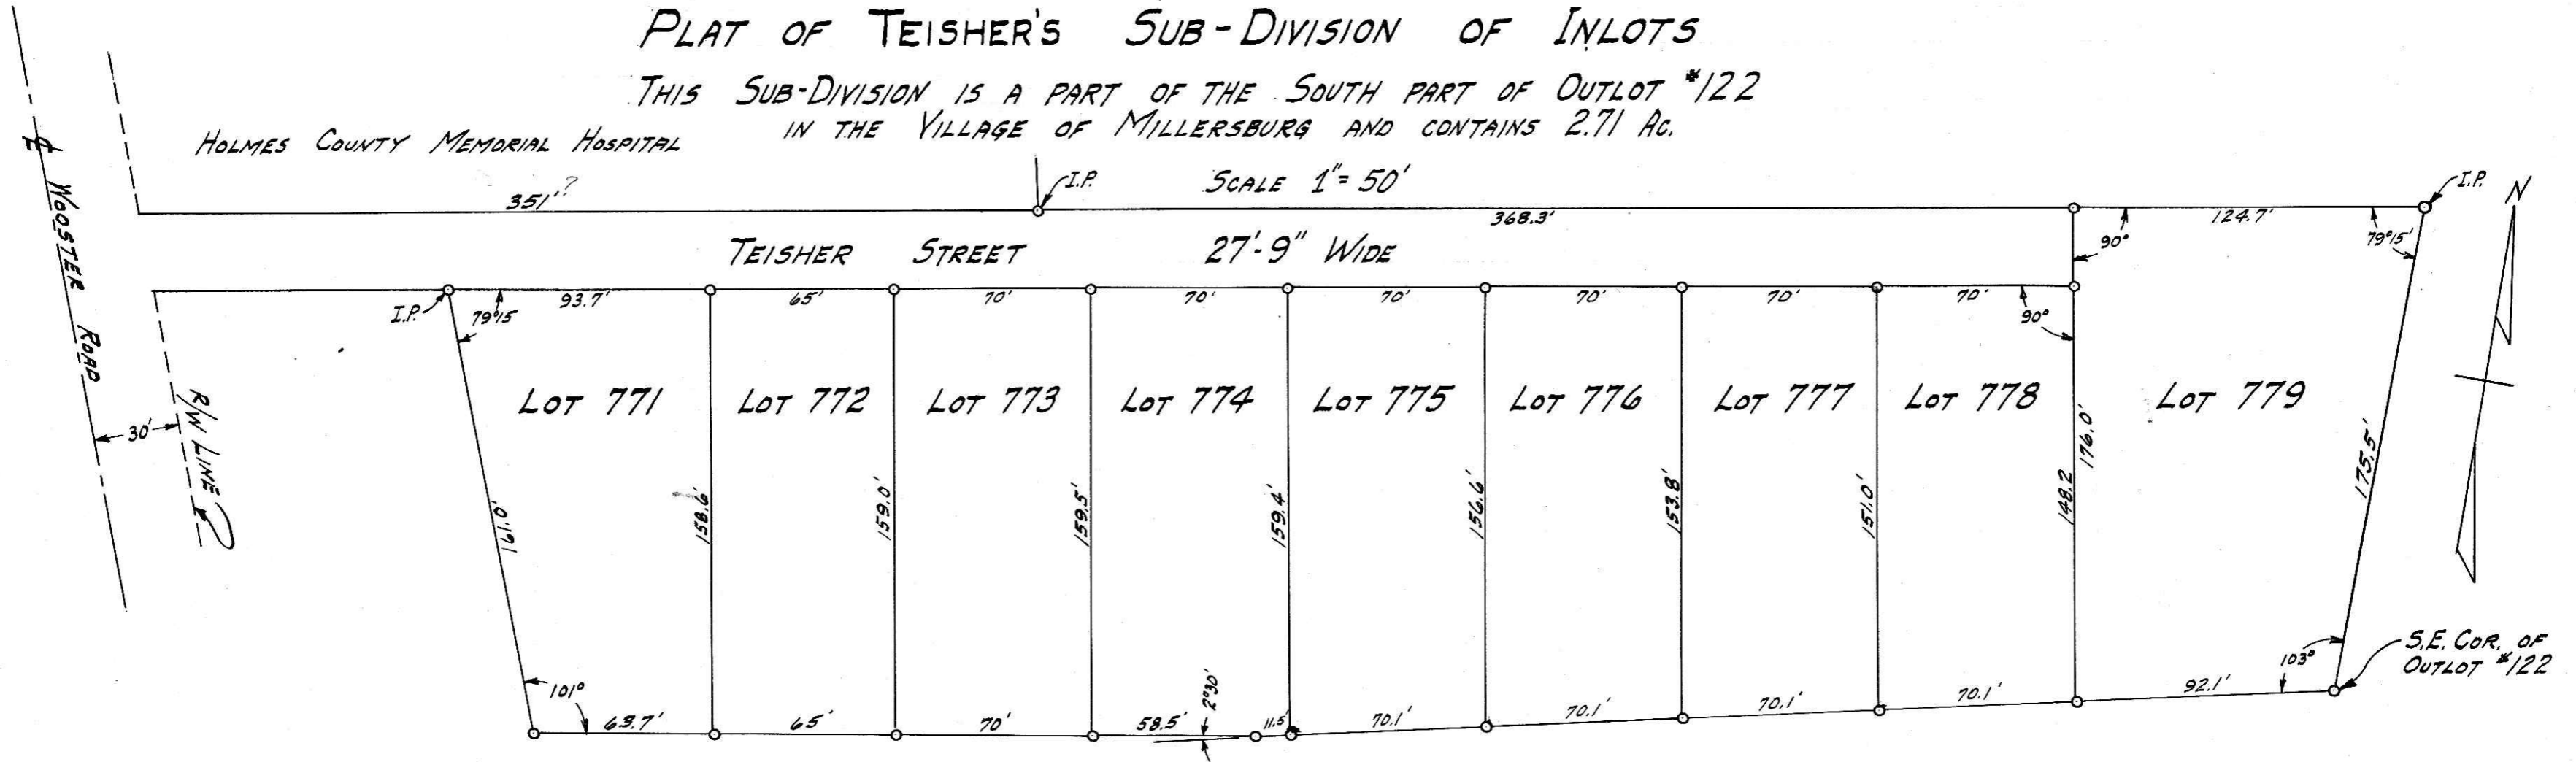

I HEREBY CERTIFY THAT THIS SUB-DIVISION OF INLOTS AS HEREON SHOWN HAS BEEN APPROVED AND ACCEPTED BY THE COUNCIL OF THE VILLAGE OF MILLERSBURG, OHIO.

Florence Franks
CLERK

I CERTIFY THE ABOVE PLAT TO BE TRUE AND CORRECT AS SURVEYED AND STAKED BY ME ON APRIL 9, 1949.

Harold H. Hill
REG. SURVEYOR No. 3170



I HEREBY CERTIFY THAT THE WITHIN DESCRIBED TOWN LOTS HAVE BEEN ASSESSED ACCORDING TO LAW May 6, 1949

J. H. Jamerson
AUDITOR

STATE OF OHIO, HOLMES COUNTY ss.
PERSONALLY BEFORE ME A NOTARY PUBLIC IN AND FOR HOLMES COUNTY APPEARED FRED TEISHER AND ANNABELL TEISHER AND SAID THEY ARE THE PROPRIETORS OF THE LAND HEREON SHOWN AND THAT THE STREET IS DEDICATED TO PUBLIC USE AND ACKNOWLEDGES THE SIGNING OF THIS PLAT AS THEIR VOLUNTARY ACT AND DEED THIS 18TH DAY OF APRIL 1949.

Annabell Teisher
Fred Teisher



RECEIVED FOR RECORD June 17-1949
RECORDED June 17-1949

Levayne Anderson
RECORDER

Fee \$6.00

IN WITNESS WHEREOF I HAVE HEREUNTO SET MY HAND THIS 18TH DAY OF APRIL 1949.

MY COMMISSION EXPIRES 4/5/52 Raymond Miller
NOTARY PUBLIC