


Joseph Castell's 2nd Addition to the Village of Nashville, Holmes Co. Ohio.

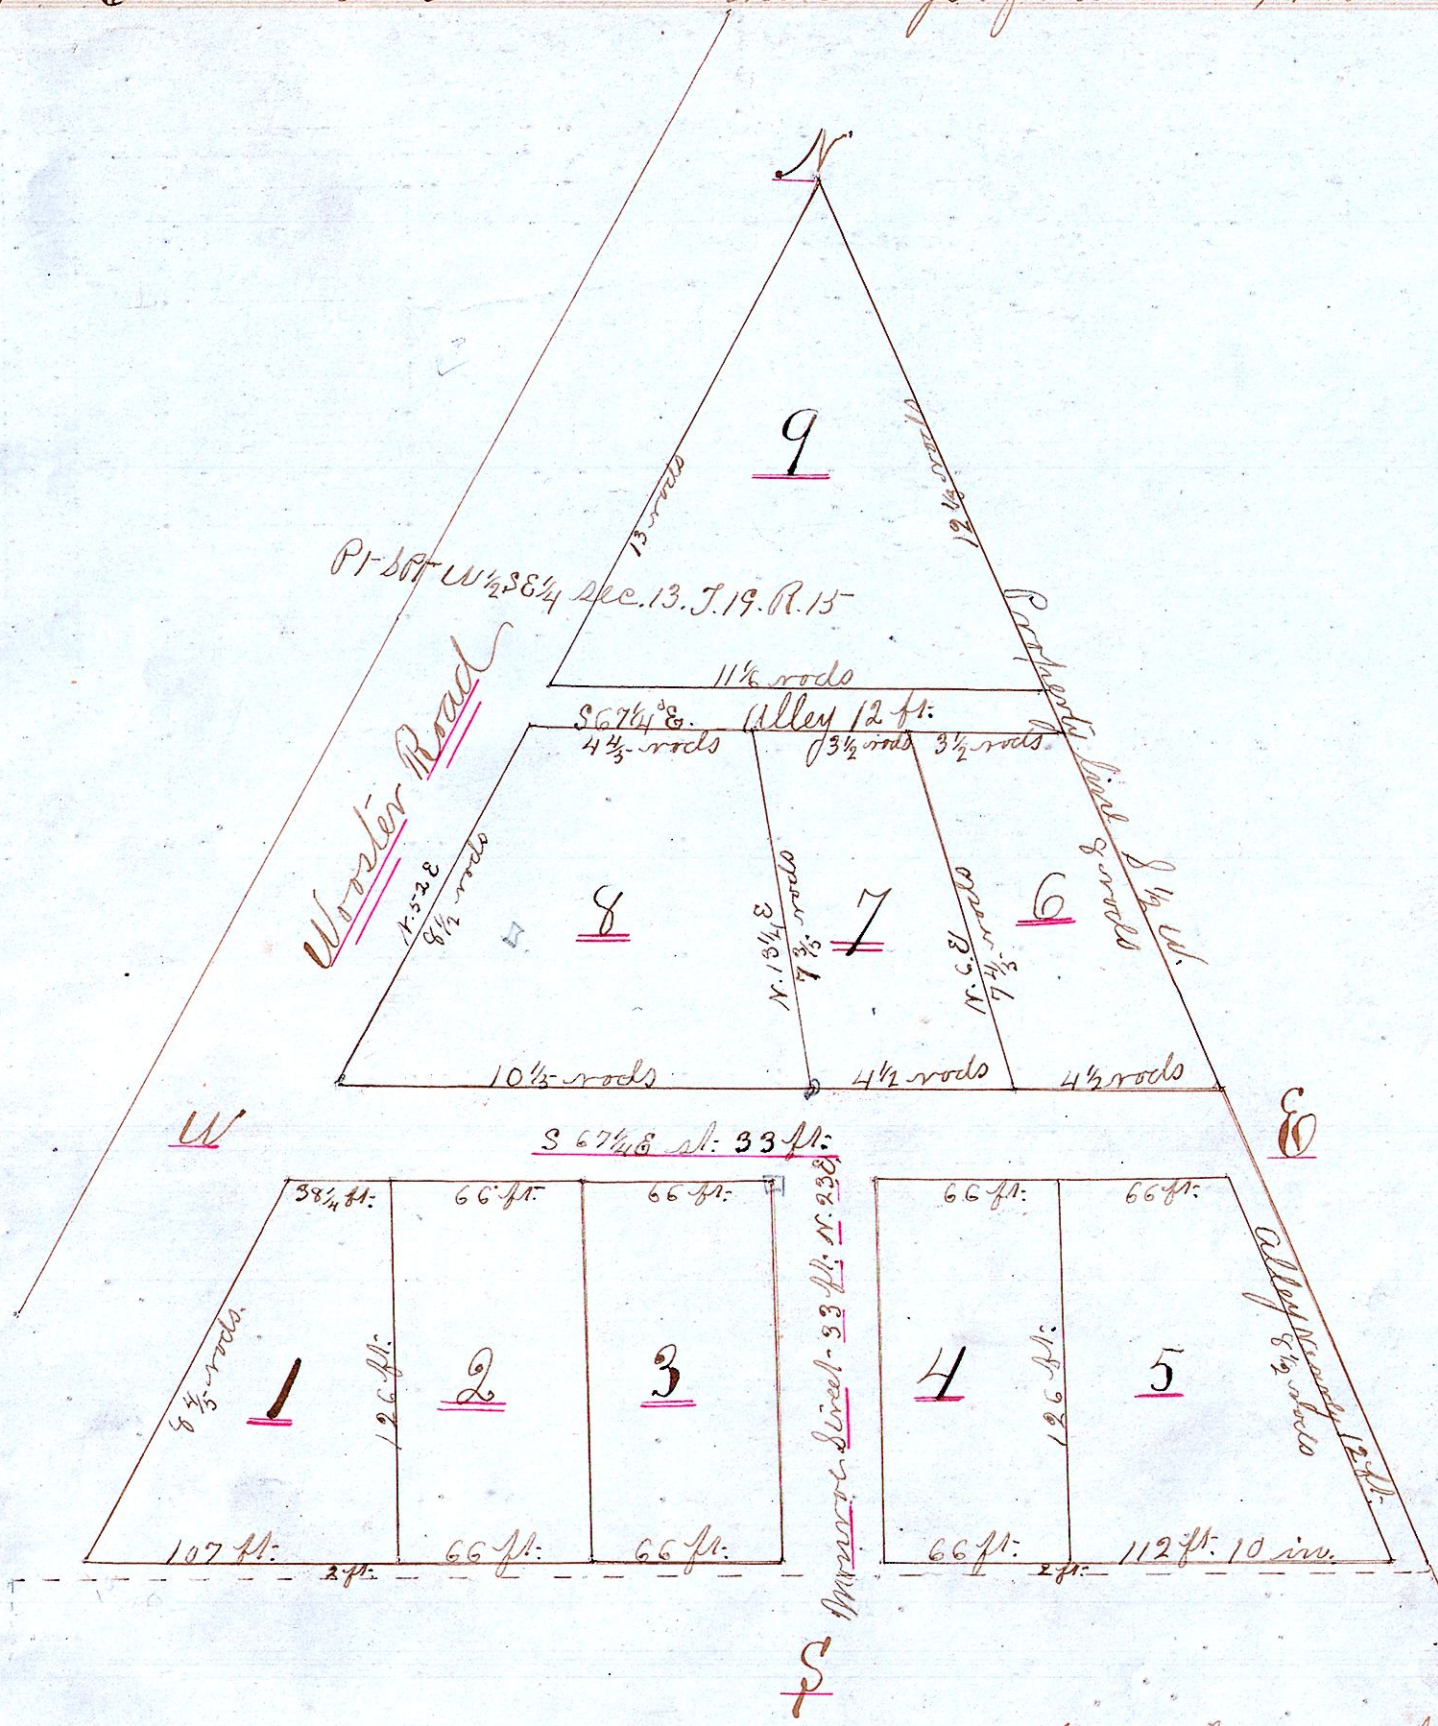

A survey made for Joseph Castell of a part of the south part of the W 1/2 of the S. E. 1/4 of Section 13 in Township 19 of R. 15. I hereby certify to the above plat and sizes of lots therein described to be correct. Stone planted at south east corner of Lot 8 is make future surveys by - Surveyed April 11th 1882.
 James C. Calhoun, County Surveyor

The State of Ohio, Holmes County ss.
 Before me a Notary Public in and for said County and State aforesaid appeared the within named Joseph Castell, and acknowledged himself to be the proprietor of the within town lots and desires the same recorded as such.
 In testimony whereof I have hereunto set my hand and seal this 17th day of Feb. 1885
 Ephraim J. Darby
 Notary Public

February 27th 1885 - I hereby certify that the within described Town Lots have been assessed according to Law. James Rowland, Auditor Holmes Co. Ohio

Received for Record Feb. 27th 1885
 Recorded February 27th 1885
 Theo. H. Thorne
 Recorder Holmes Co. Ohio