


SHREVE - 3 MI.

CO. 336

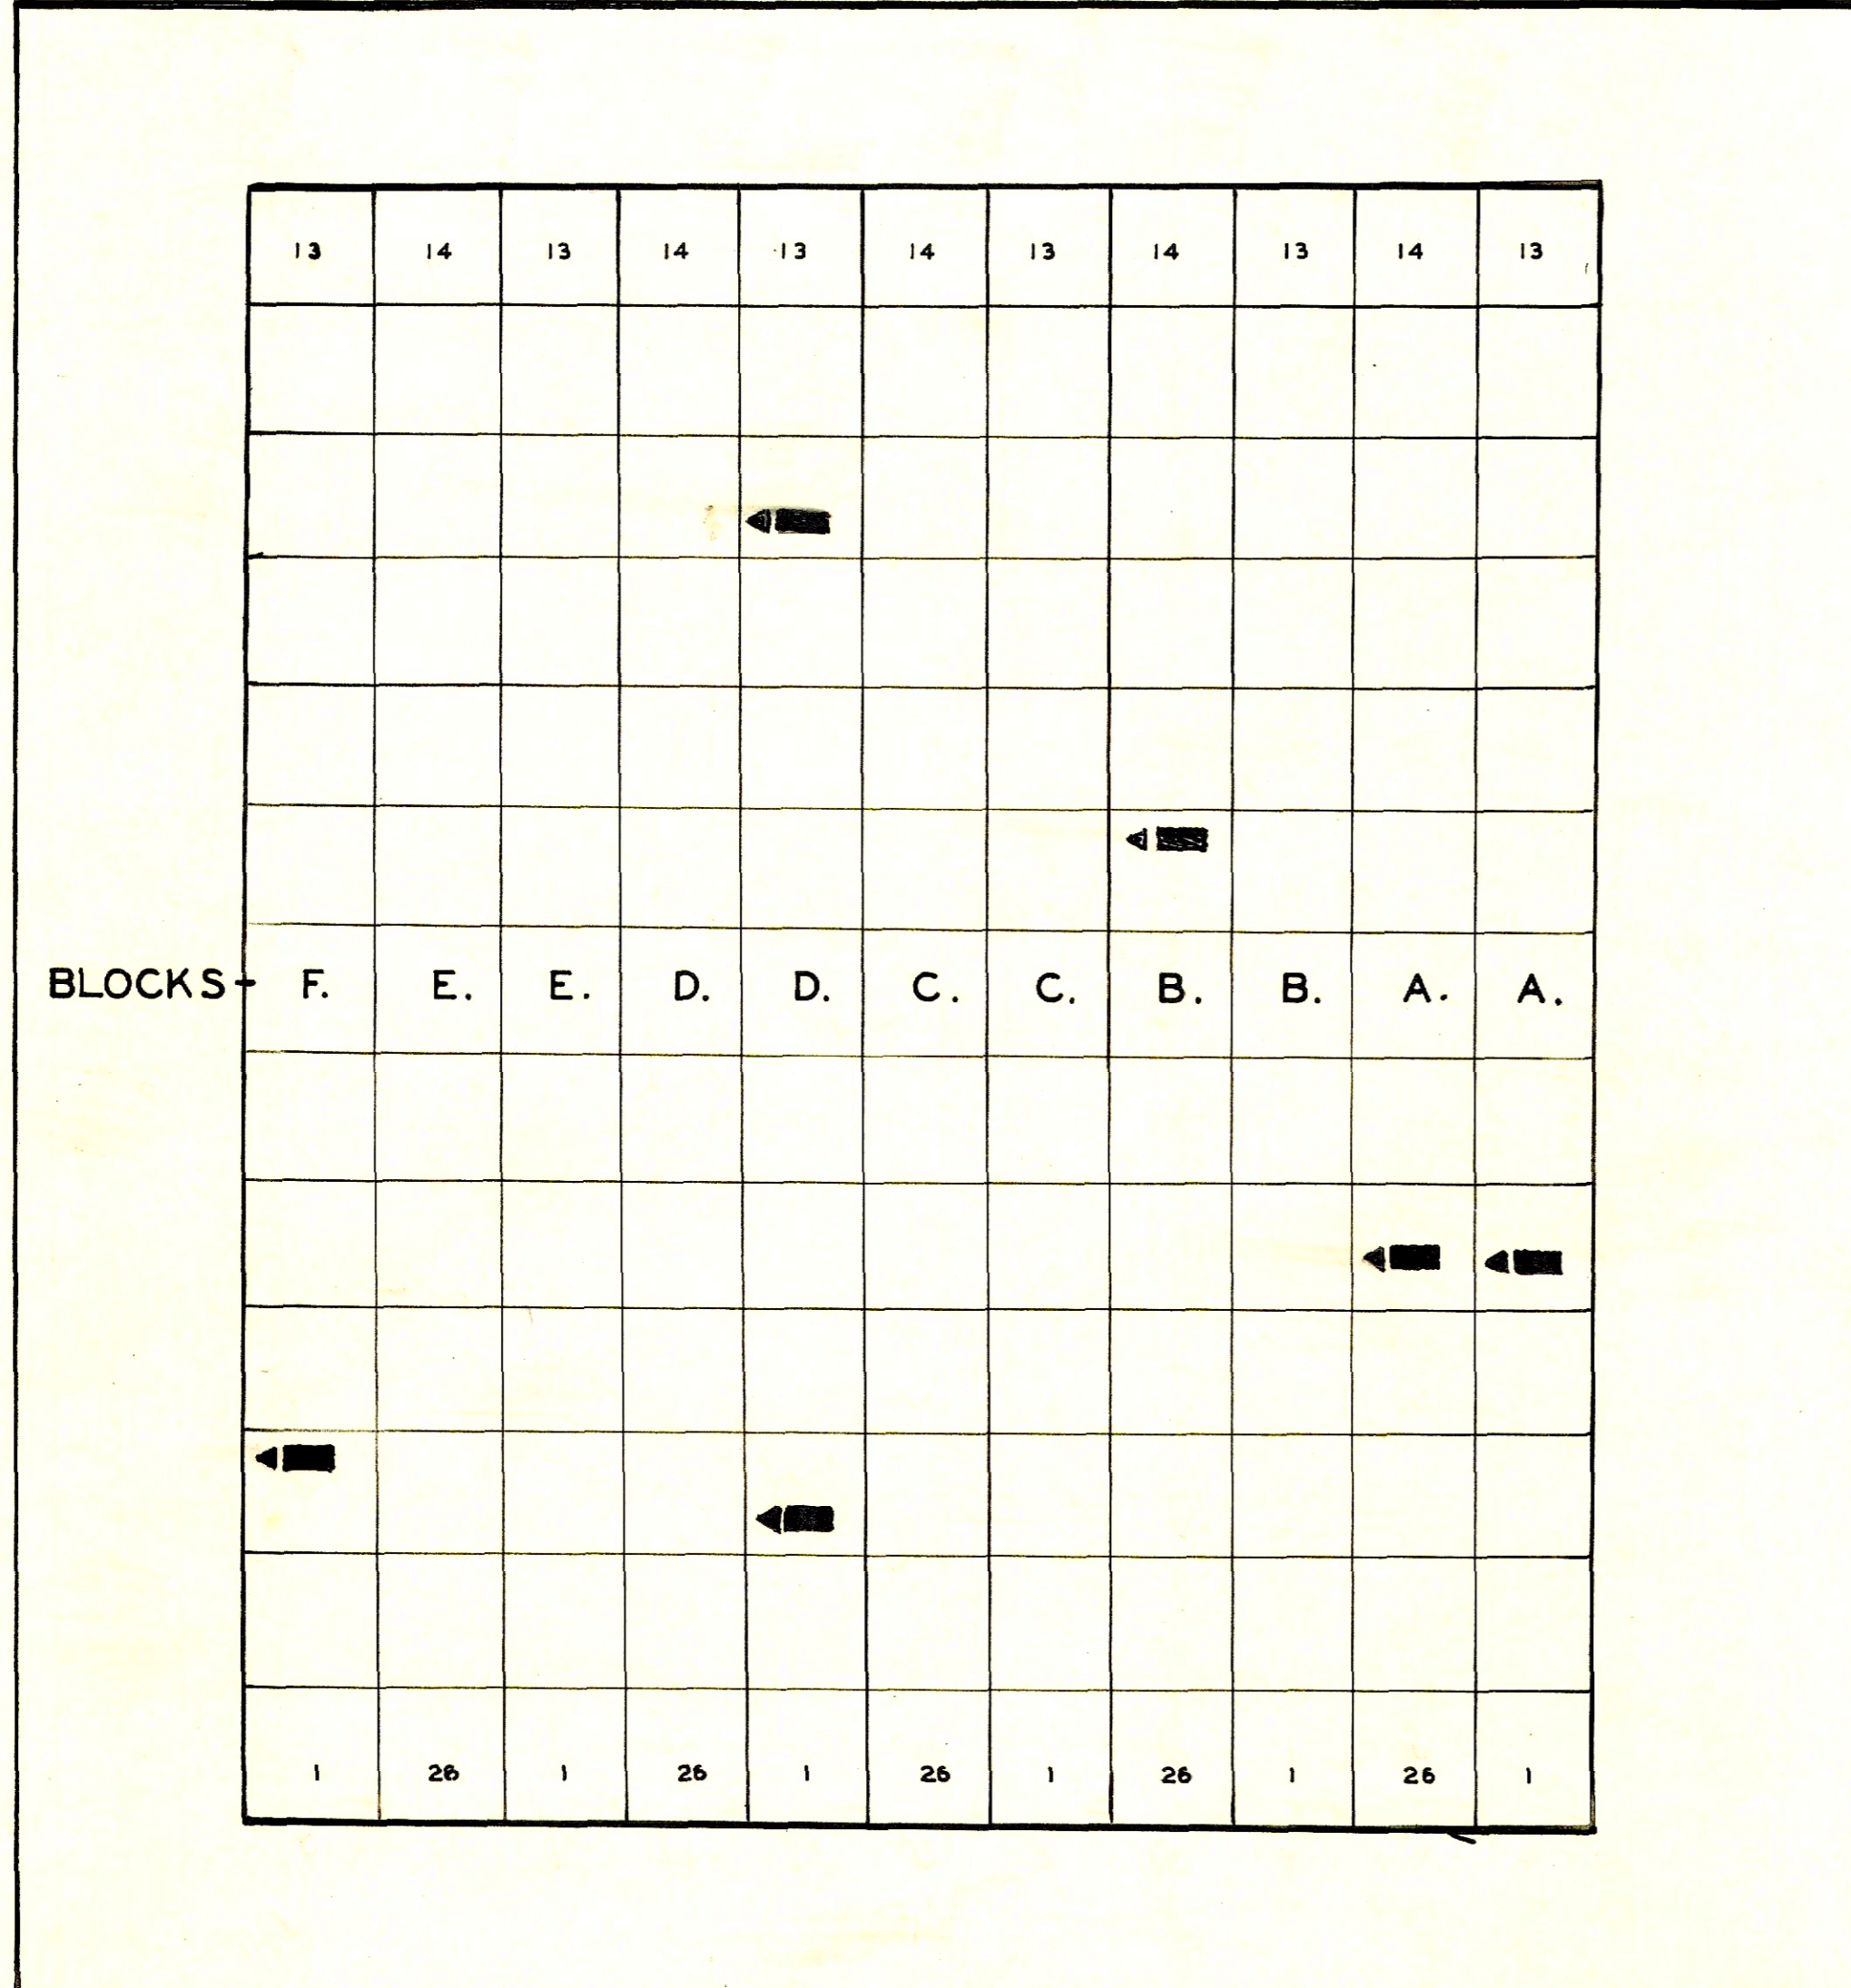

BLOCK- LOT- GRAVE- WAR-NAME.

D.	11	1	(19) FREEMAN, FRANKLIN
A.	5	1	(31) HOSTETTLER, ROY, K.
A.	22	2	(19) KEIFFER, FRANKLIN
D.	3	2	(19) LEE, STEPHEN
B.	19	2	(19) PARSONS, ANDREW
F.	3	1	(19) SCHAAF, ADAM

No 10

BIGLOW CEMETERY

HOLMES CO. RIPLEY TWP.



OFFICIAL PROJECT NOS. 465-42-3-467
665-42-3-232

LEGEND	HISTORY
(1) REVOLUTIONARY WAR.	PART OF ORIGINAL
(10) WAR OF 1812.	CONGRESSIONAL LANDS.
(16) WAR WITH MEXICO.	CEM. ESTABLISHED
(19) CIVIL WAR.	ABOUT 1864
(25) SPANISH-AM. WAR.	
(31) WORLD WAR.	

SCALE 20"=1" .67 ACRE

N 20

N 20

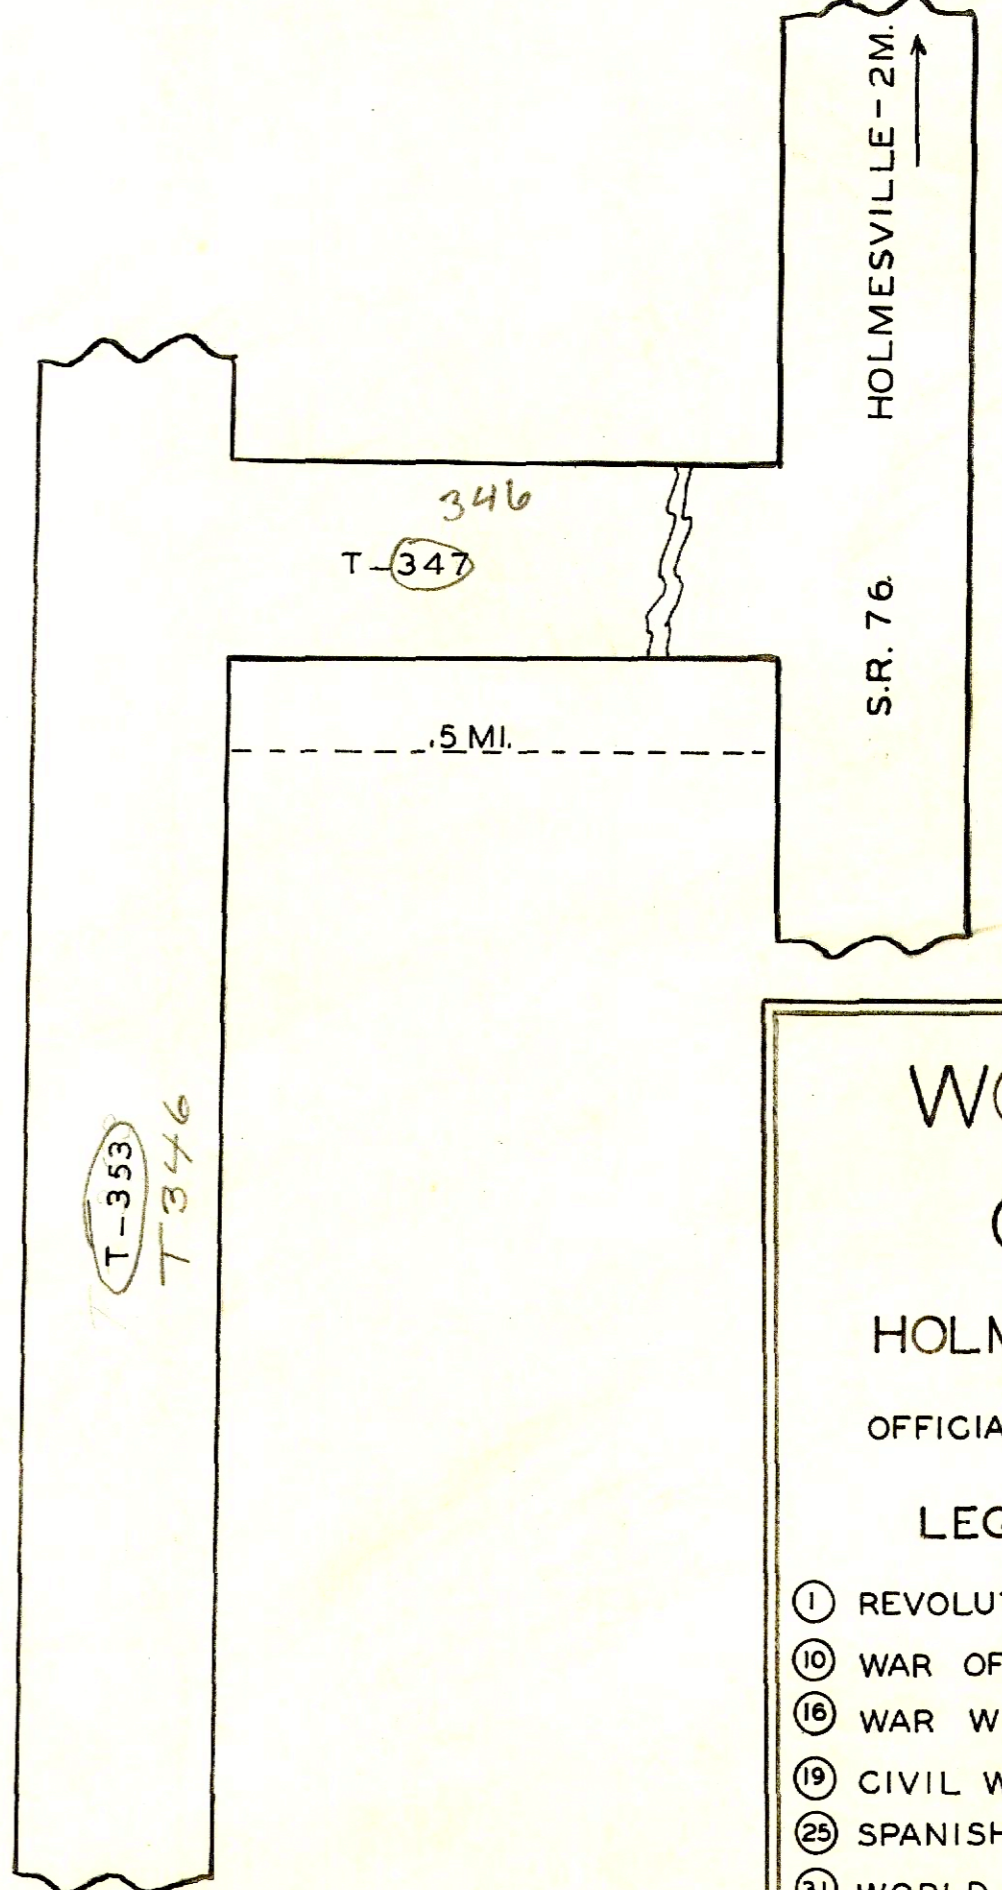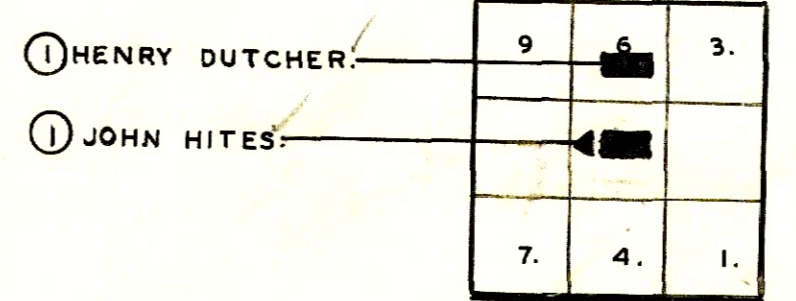

No 148



WORKS HILL CEMETERY

HOLMES CO. PRAIRIE TWP.

OFFICIAL PROJECT NOS. 465-42-3-487
665-42-3-232

LEGEND	HISTORY
(1) REVOLUTIONARY WAR.	PART OF ORIGINAL
(10) WAR OF 1812.	CONGRESSIONAL LANDS.
(16) WAR WITH MEXICO.	CEM. ESTABLISHED
(19) CIVIL WAR.	ABOUT 1782.
(25) SPANISH-AM. WAR.	
(31) WORLD WAR.	

SCALE 20"=1" .02 ACRE

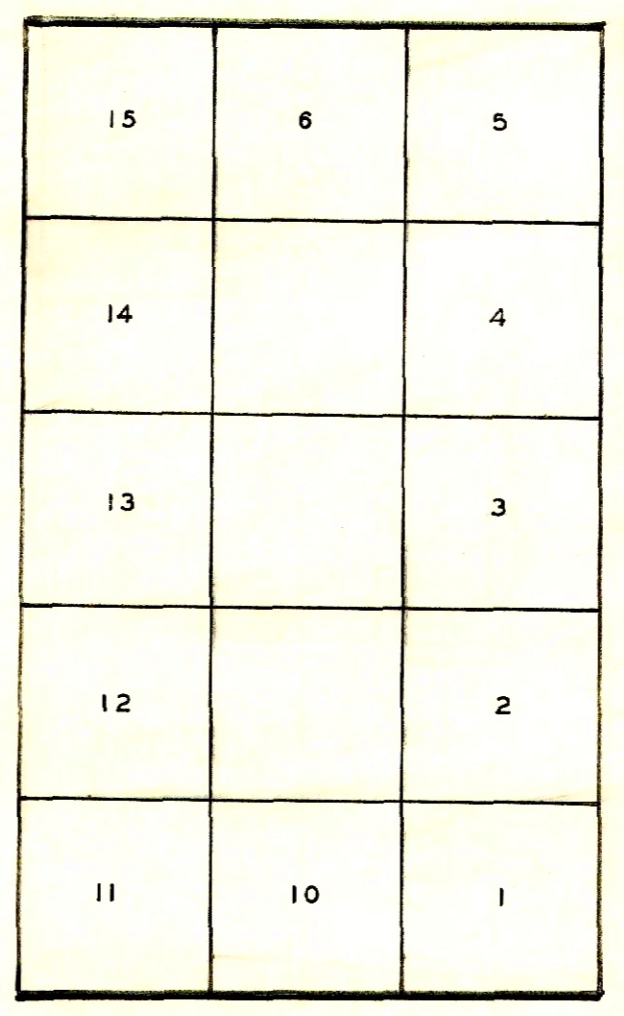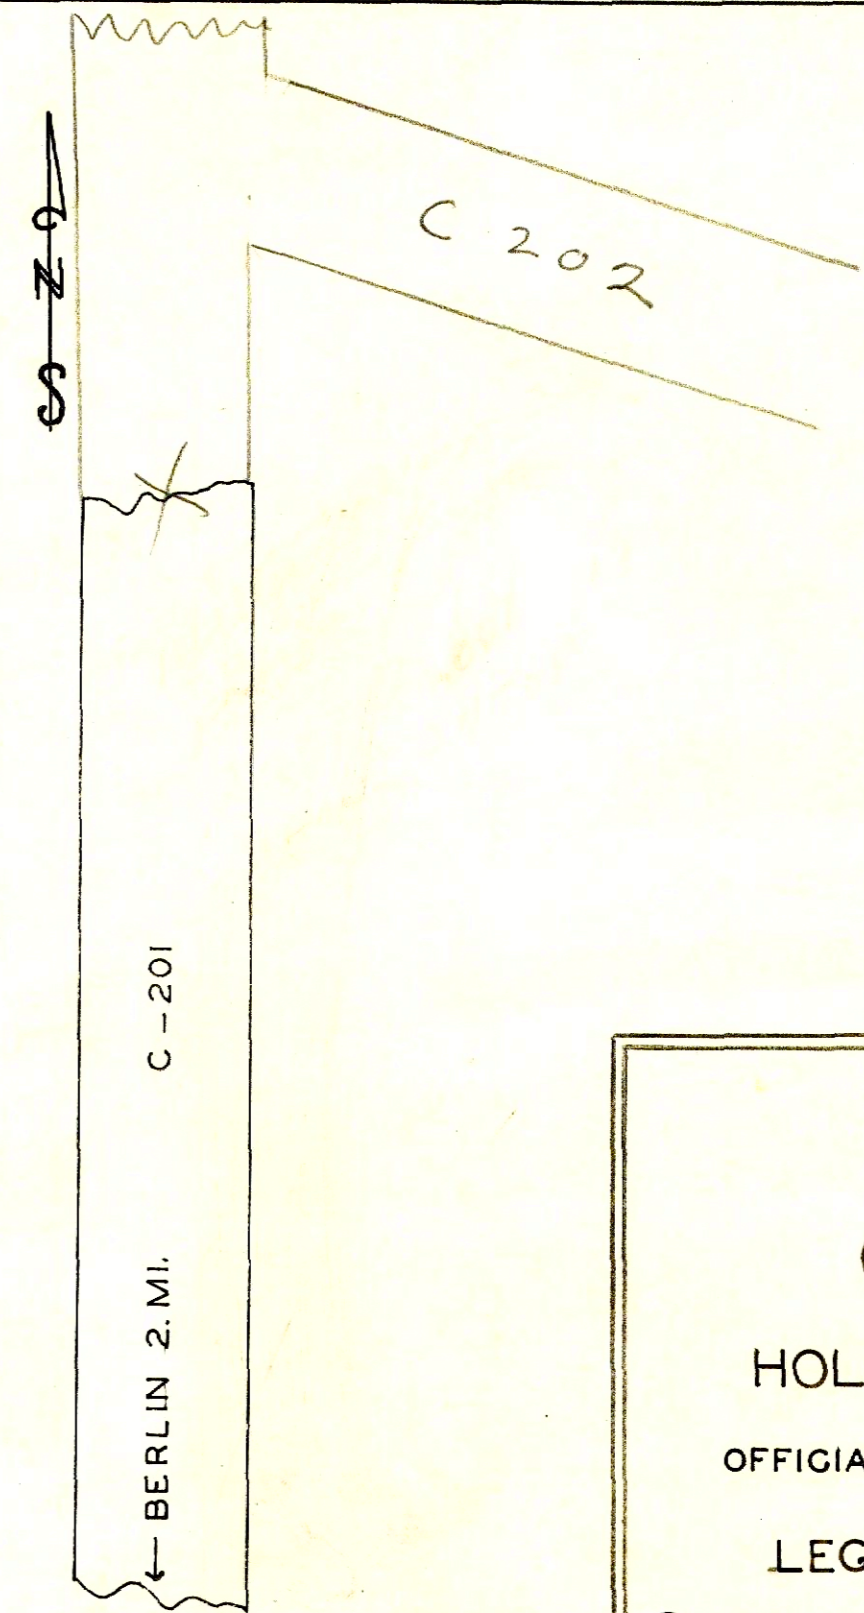

No 70

MILLER CEMETERY

HOLMES CO. BERLIN TWP.

OFFICIAL PROJECT NOS. 465-42-3-467
665-42-3-232

LEGEND	HISTORY
(1) REVOLUTIONARY WAR.	PART OF ORIGINAL
(10) WAR OF 1812.	CONGRESSIONAL LANDS.
(16) WAR WITH MEXICO.	CEM. ESTABLISHED
(19) CIVIL WAR.	ABOUT 1868.
(25) SPANISH-AM. WAR.	
(31) WORLD WAR.	

SCALE 20"=1" .13 ACRE